


dv

*3944/2

502


K 9322/24
Površina k. := 799,70 m²

400

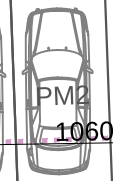

1060


GRA EVINSKI PRAVAC 2

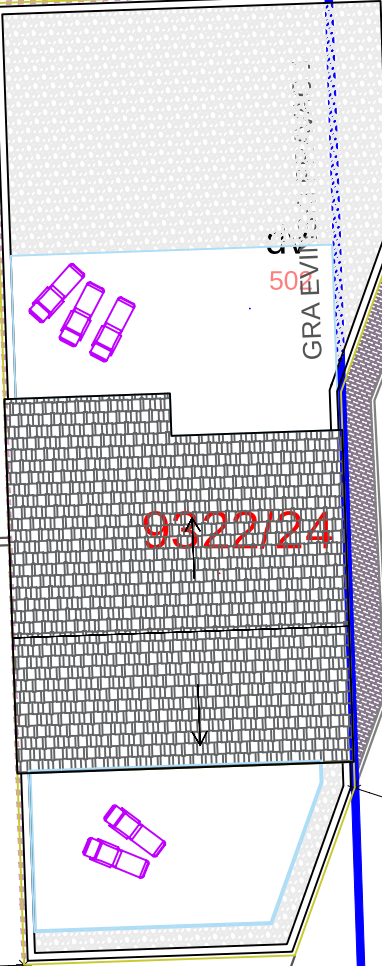

9322/24

GRA EVINSKI PRAVAC 1

50

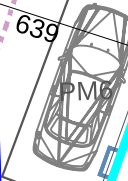

639

642

REGULACIJSKI PRAVAC

VATROGASNI PRISTUP

P2

400

669



ULAZ U PARCELU

9322/3

502

dv

*3944/2

502

dv

502


9322/24

P2


ULAZ U PARCELU

502


9322/3

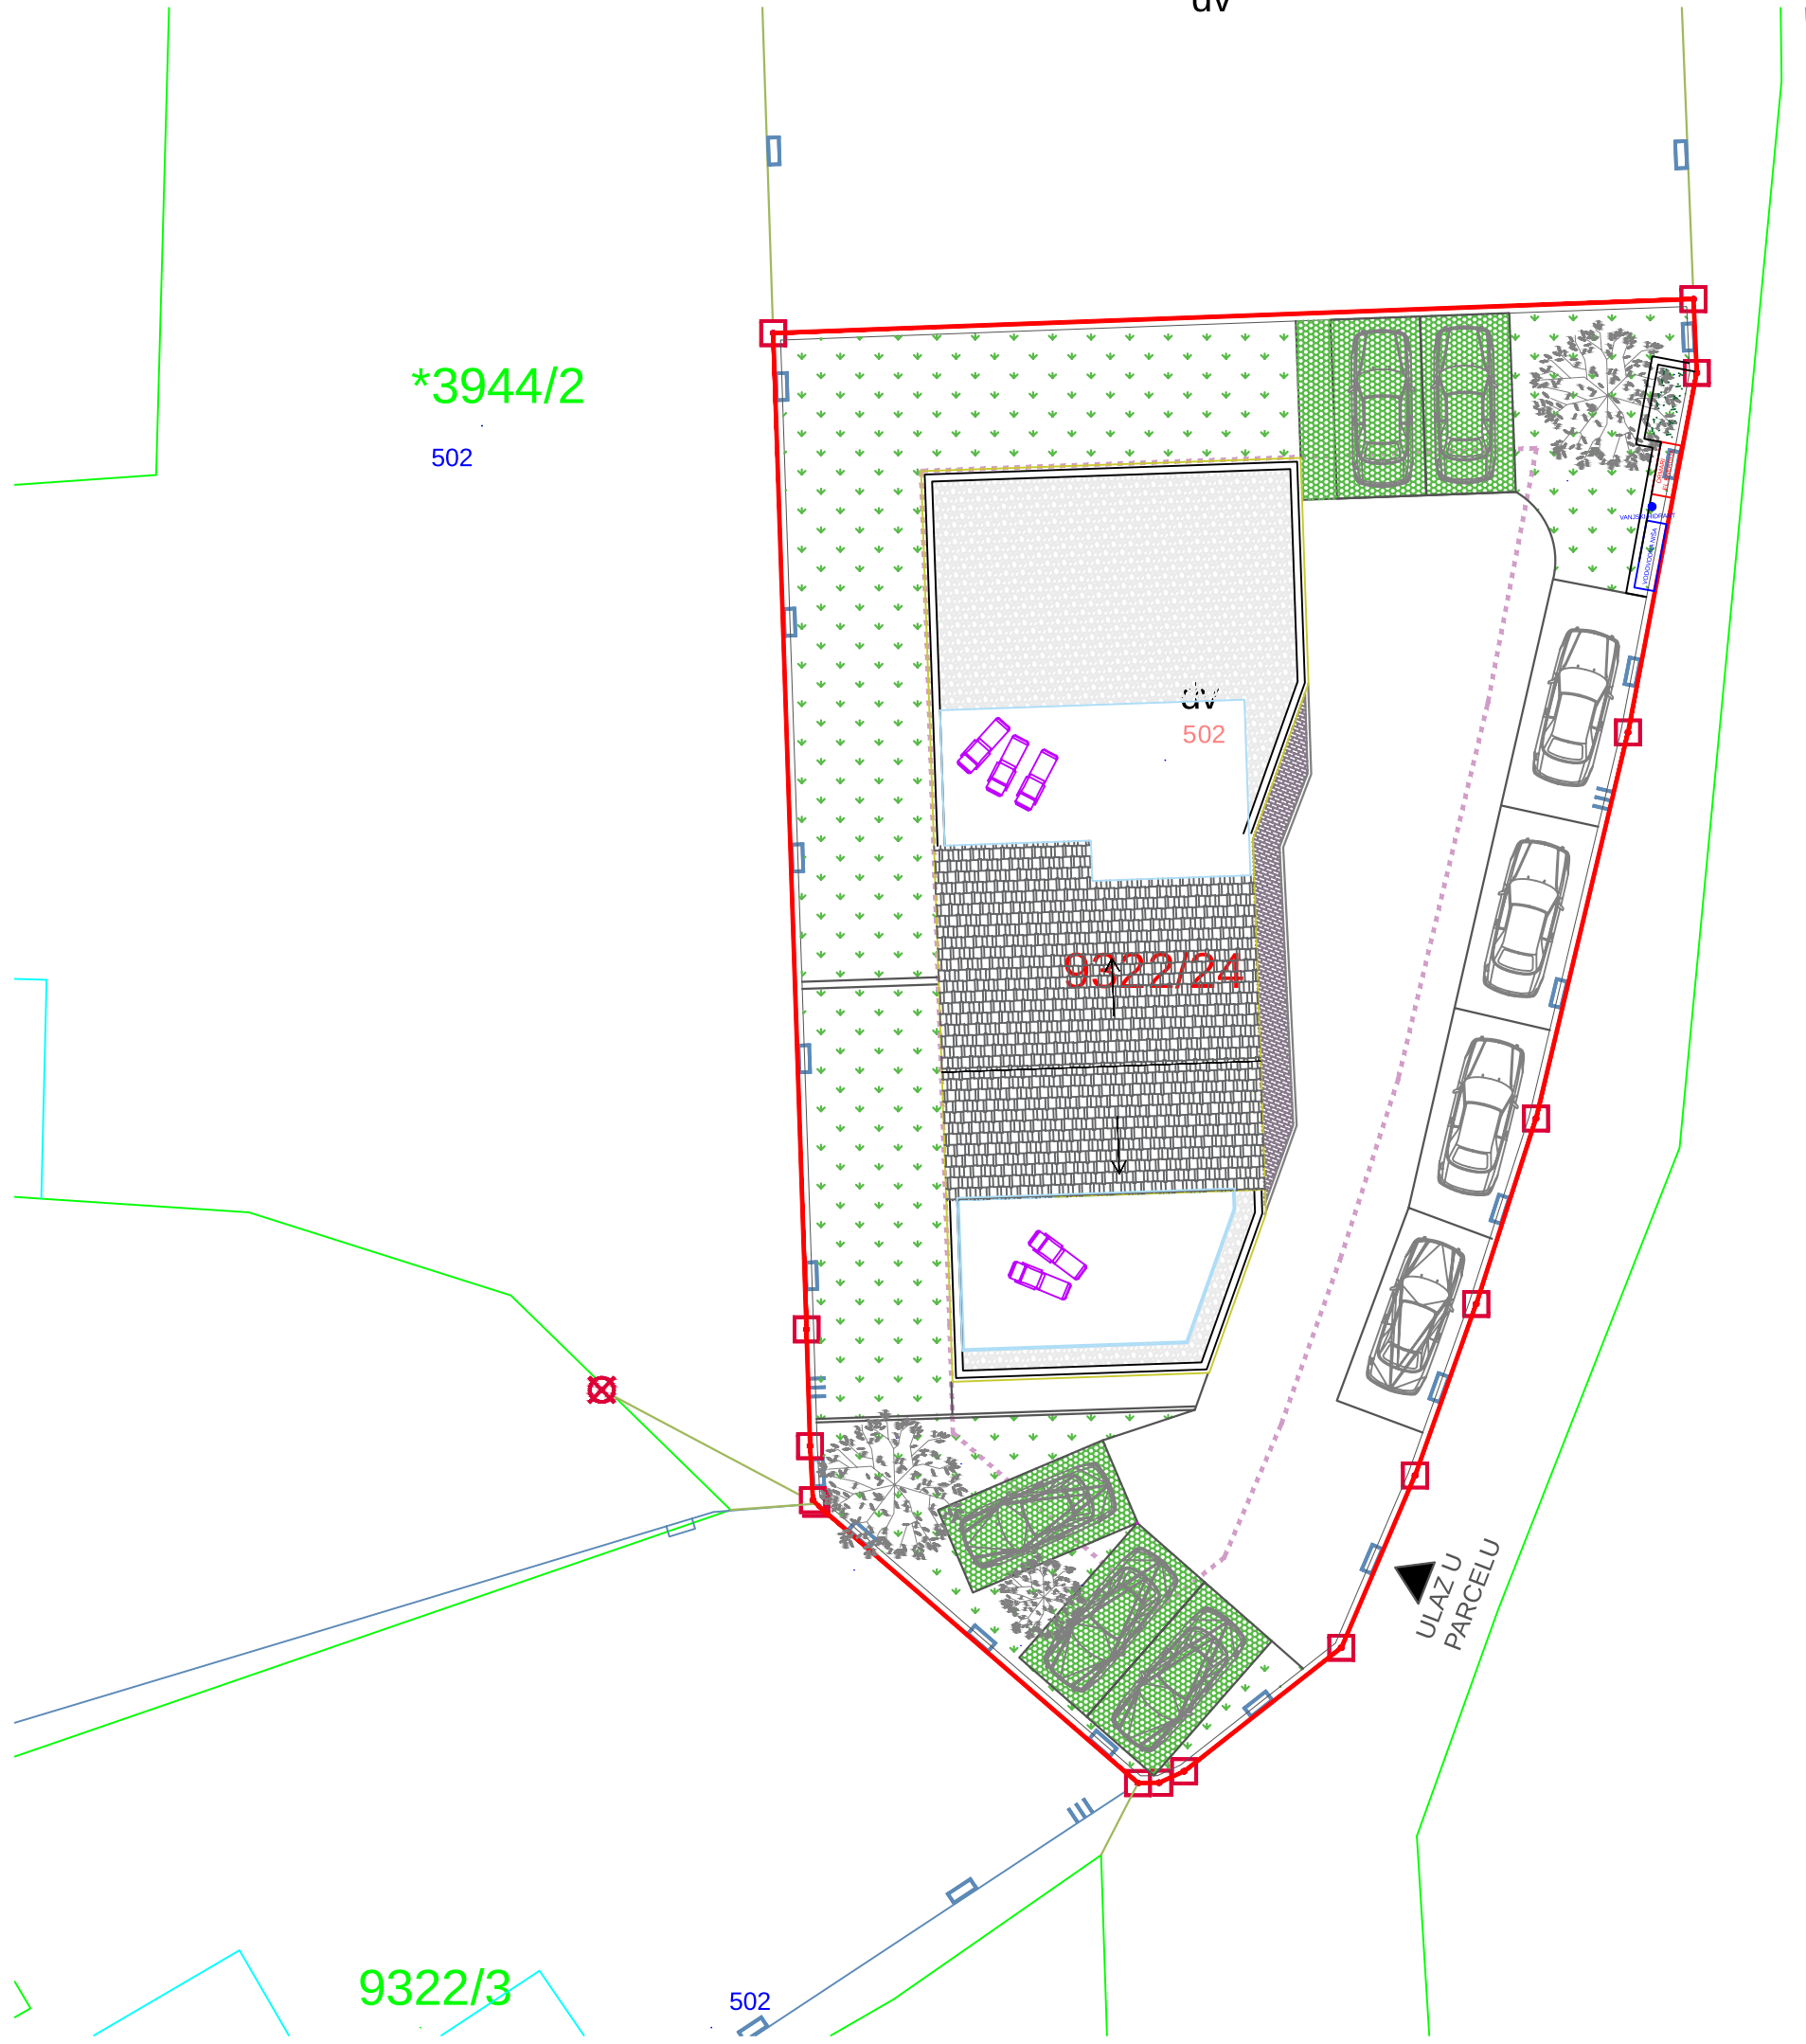


TLOCRT KROVA

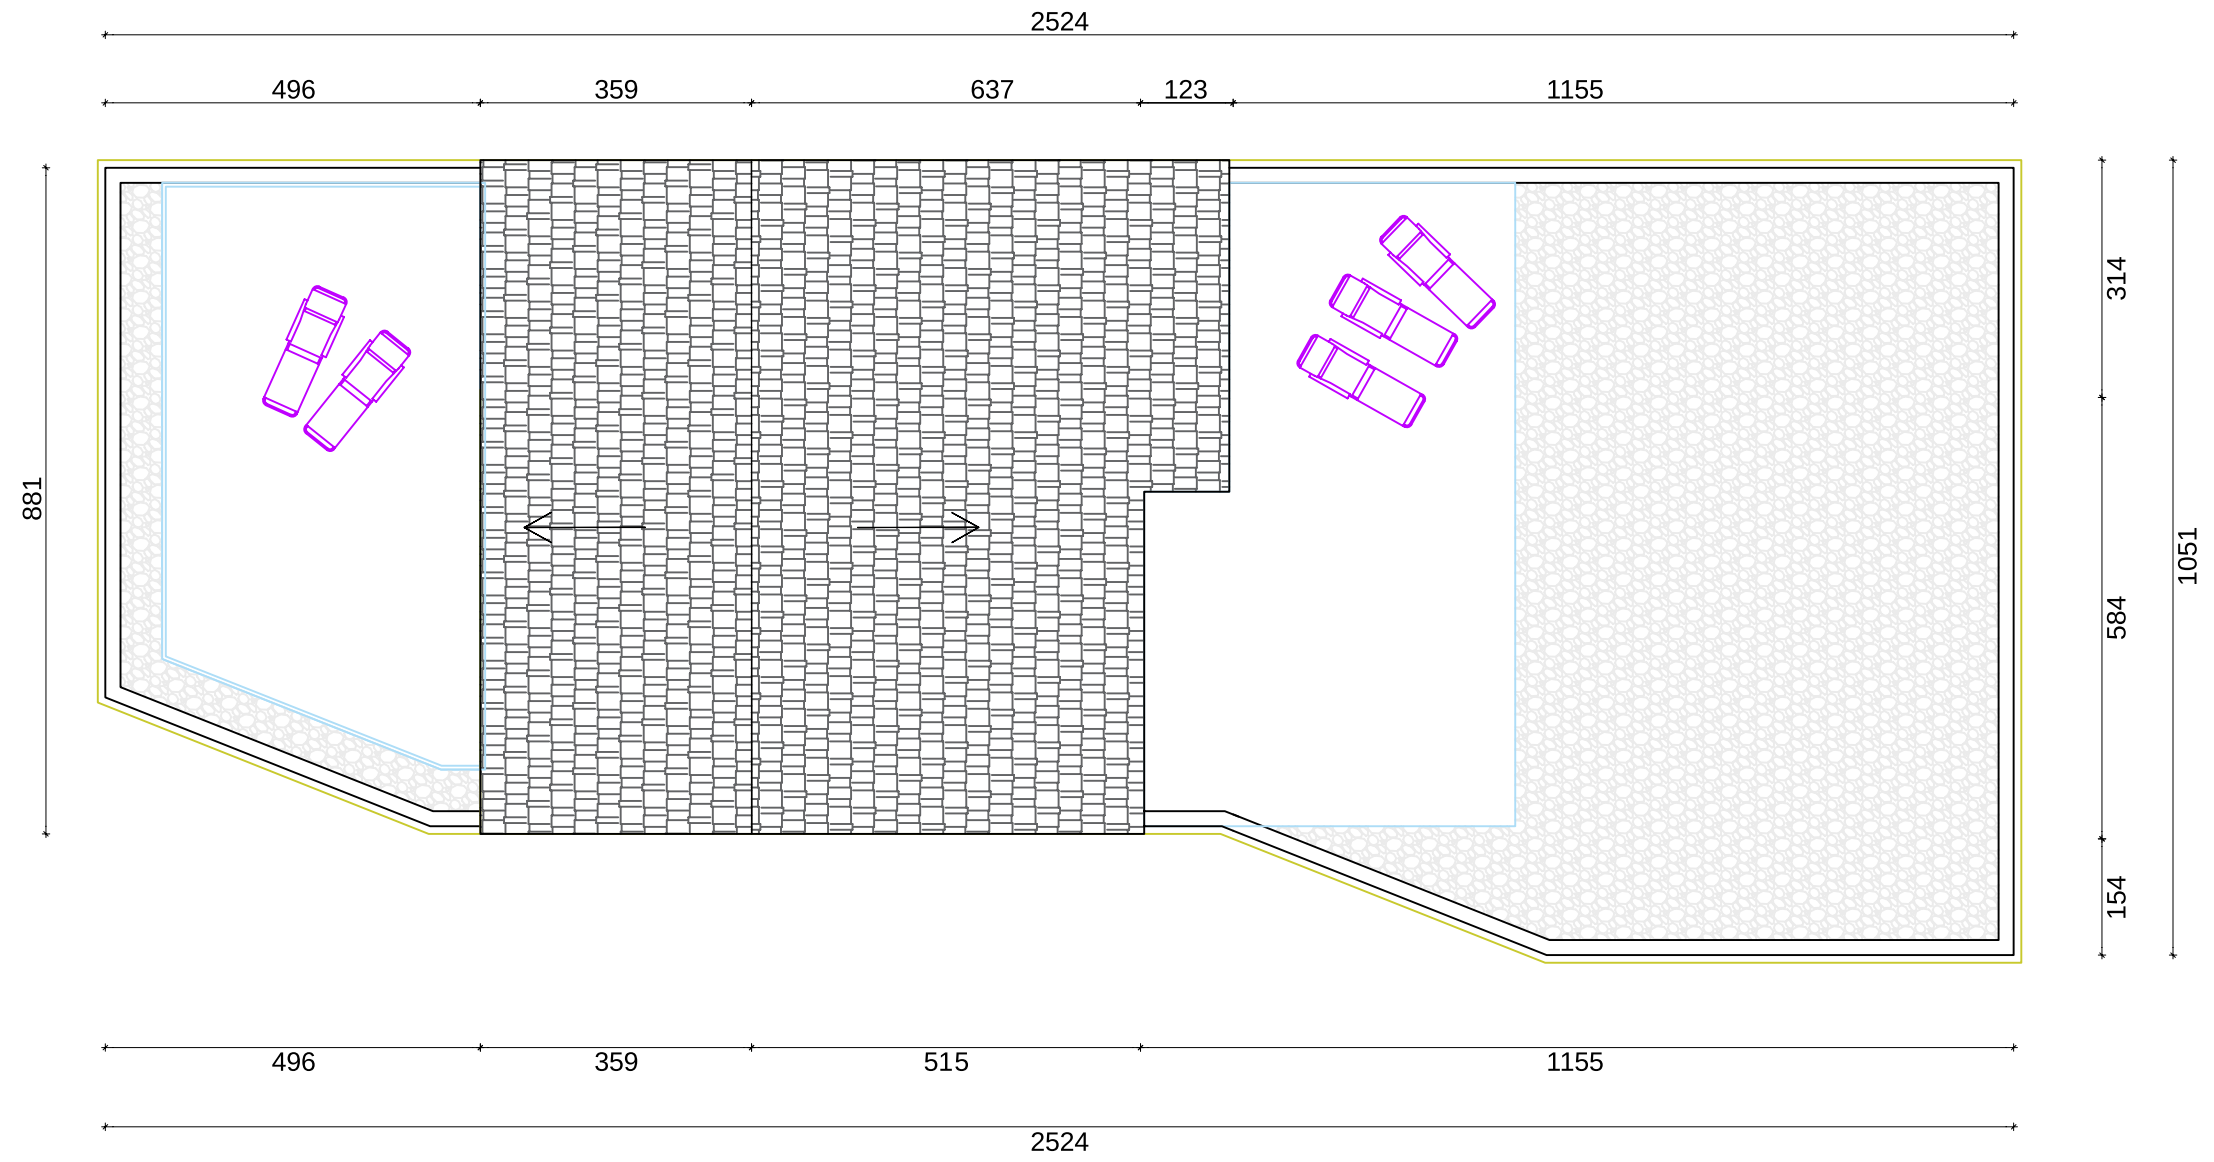


PRESJEK A-A

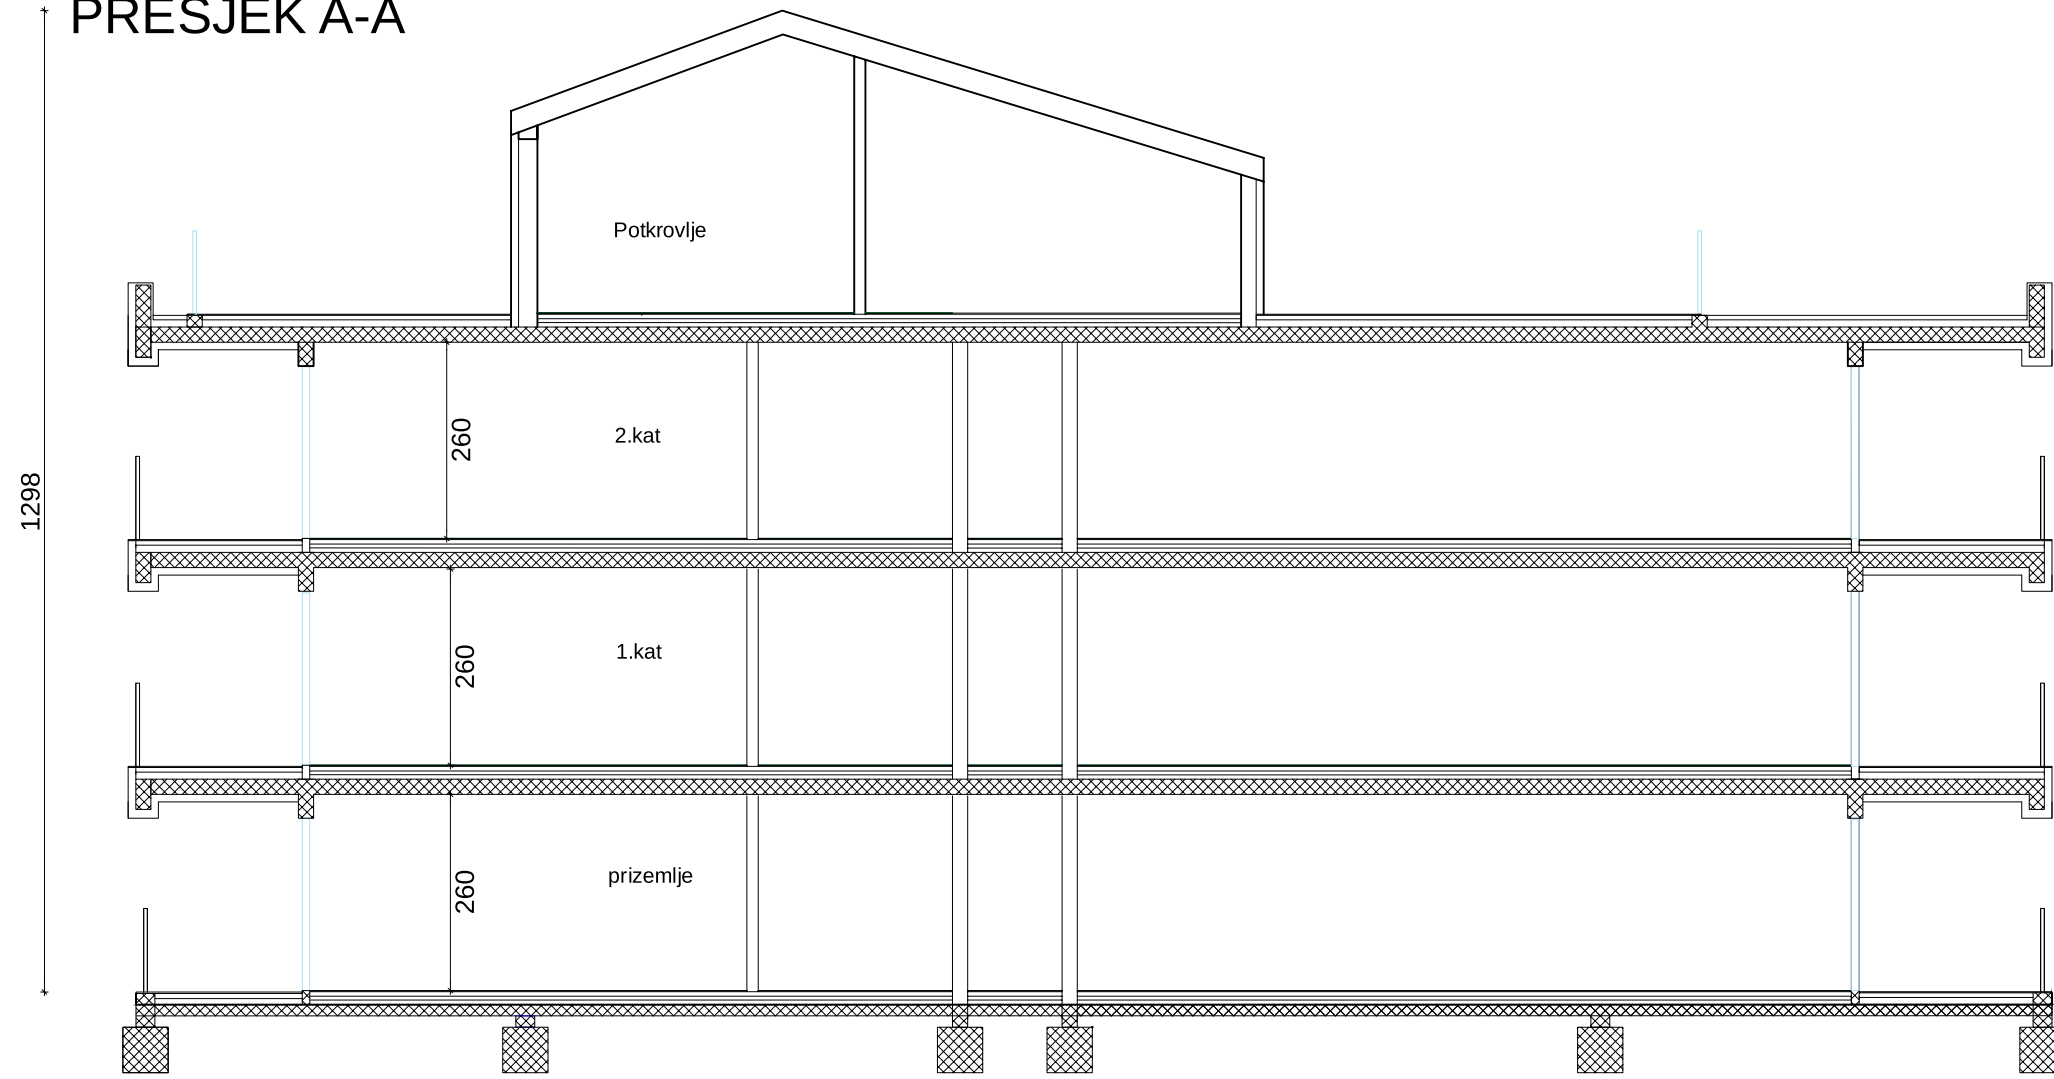


presjek potkrovlja a-a

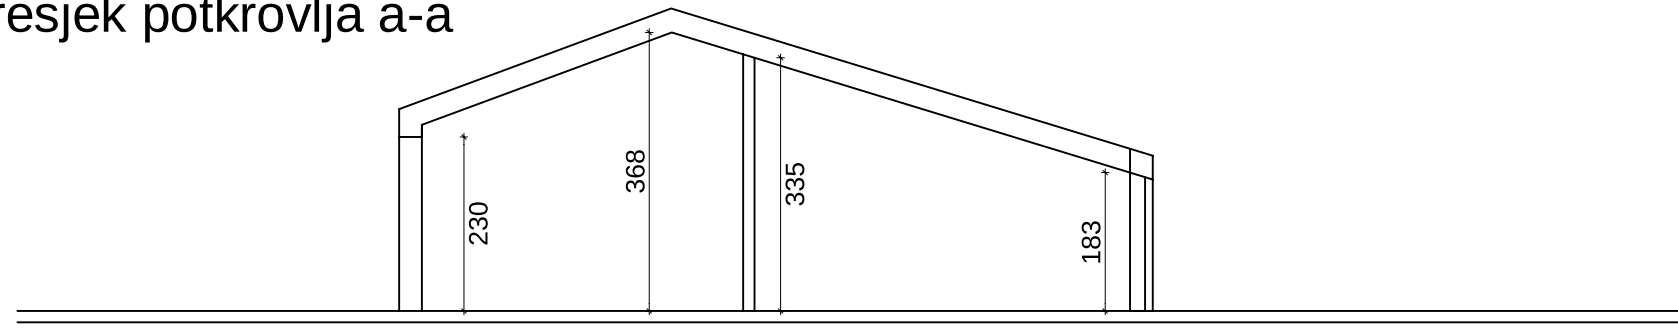


presjek potkrovlja b-b

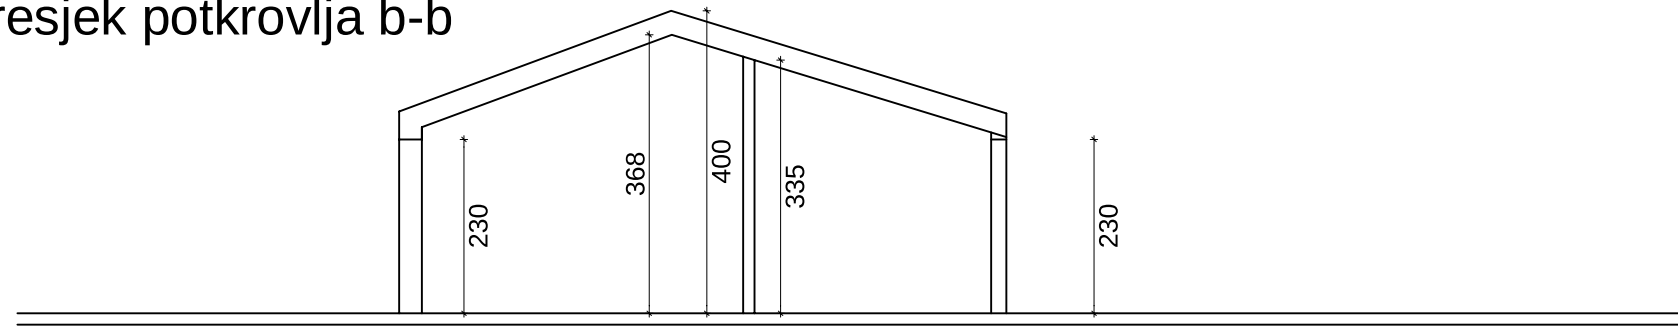


presjek potkrovlja a-a

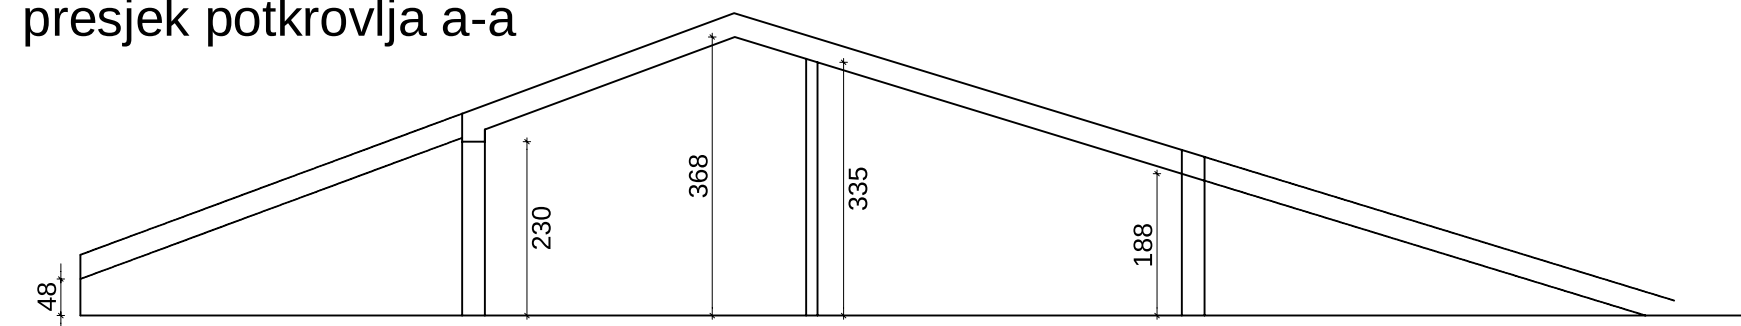


presjek potkrovlja b-b

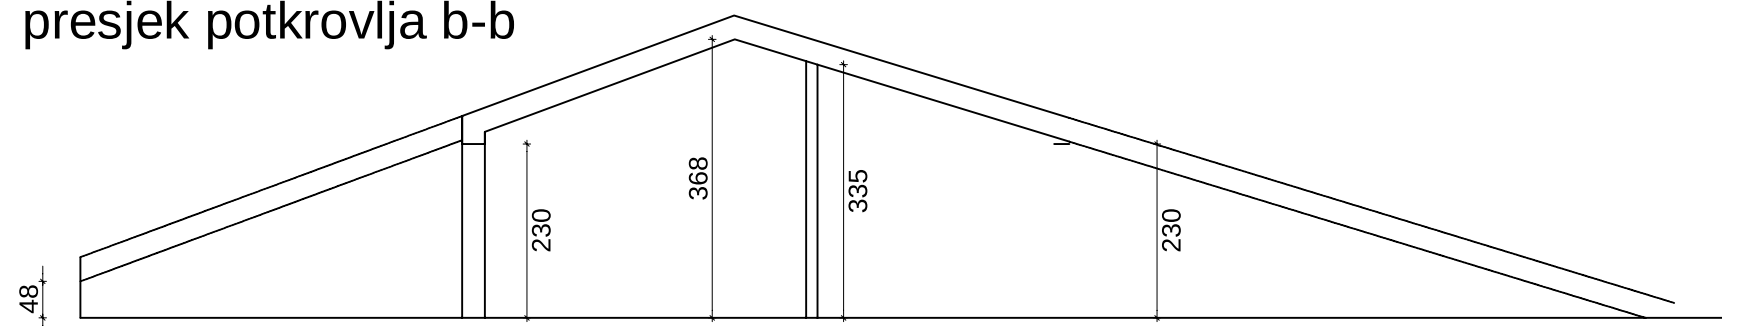


ISTOČNO PROČELJE

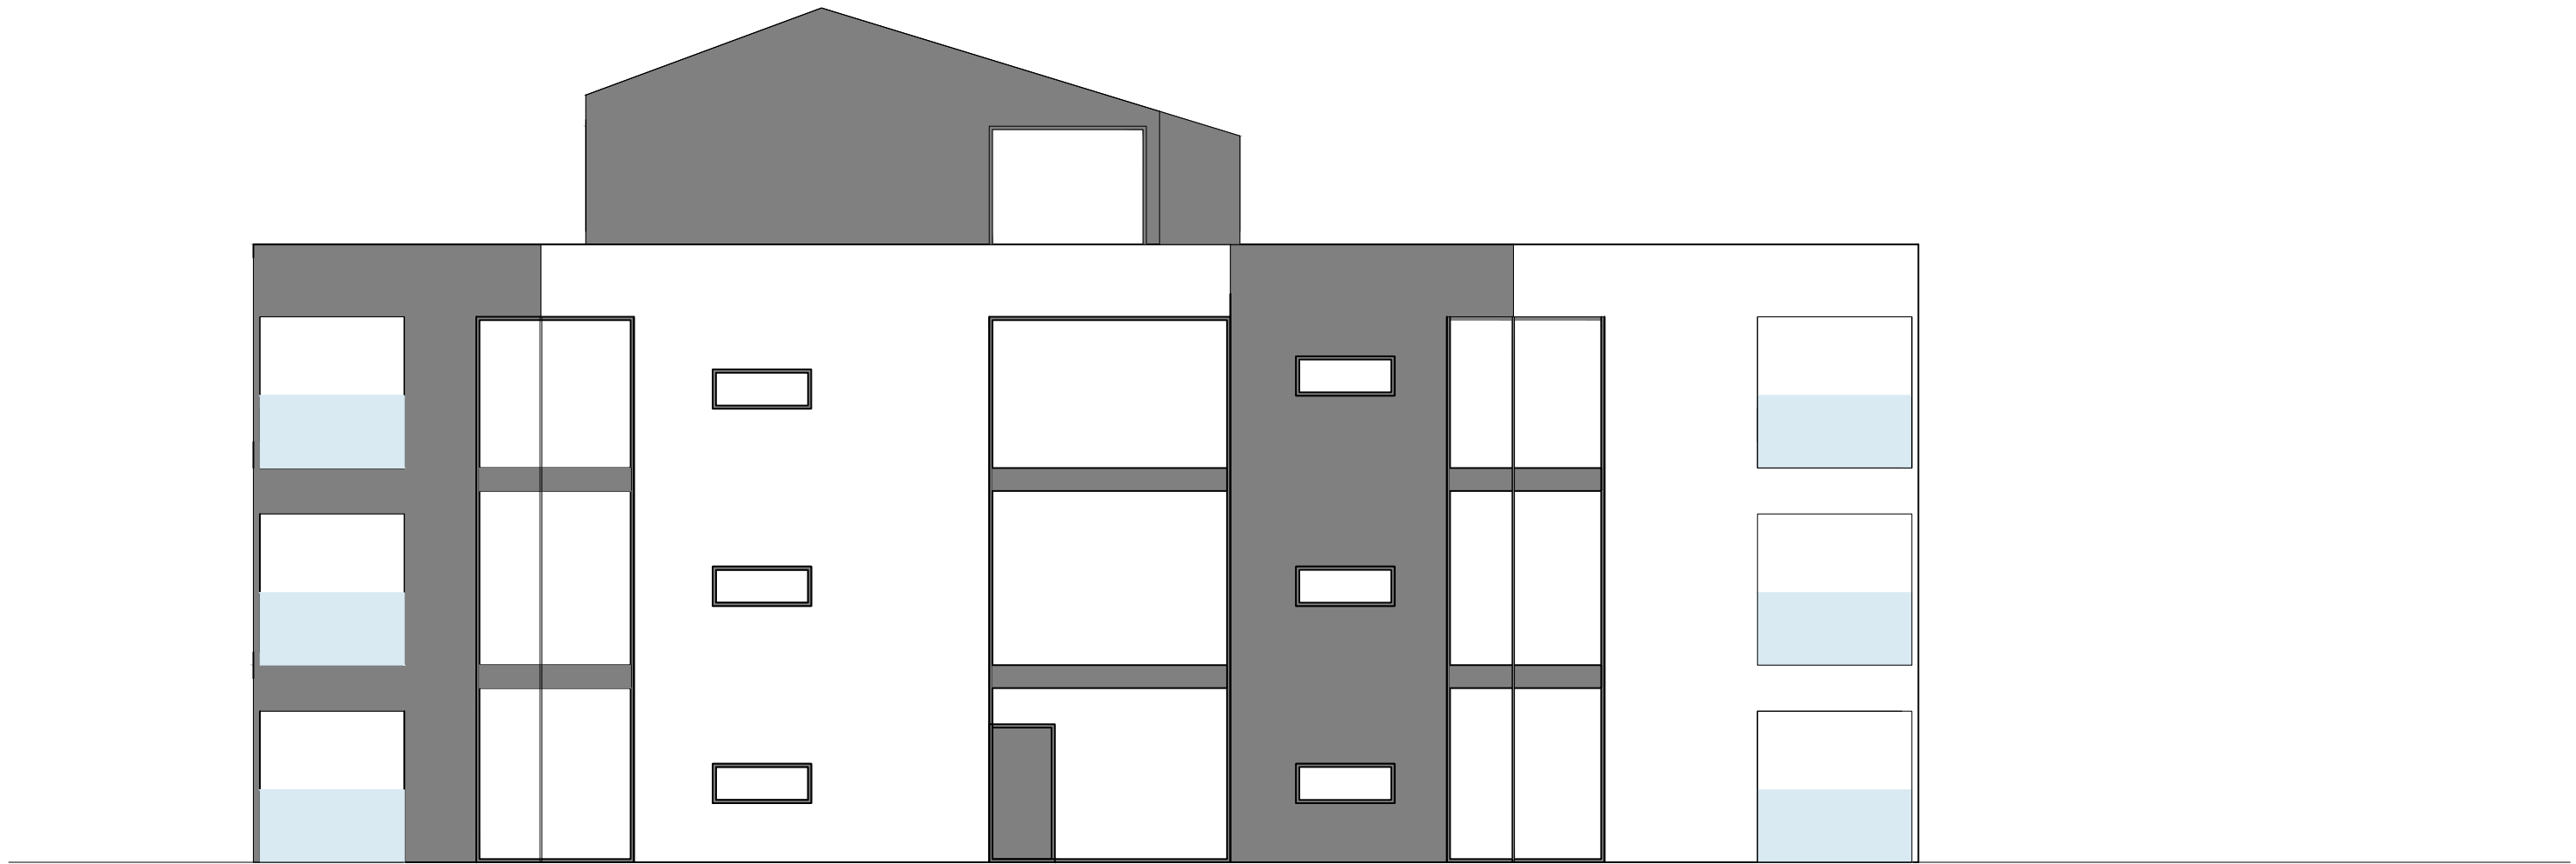

SJEVERNO PROČELJE

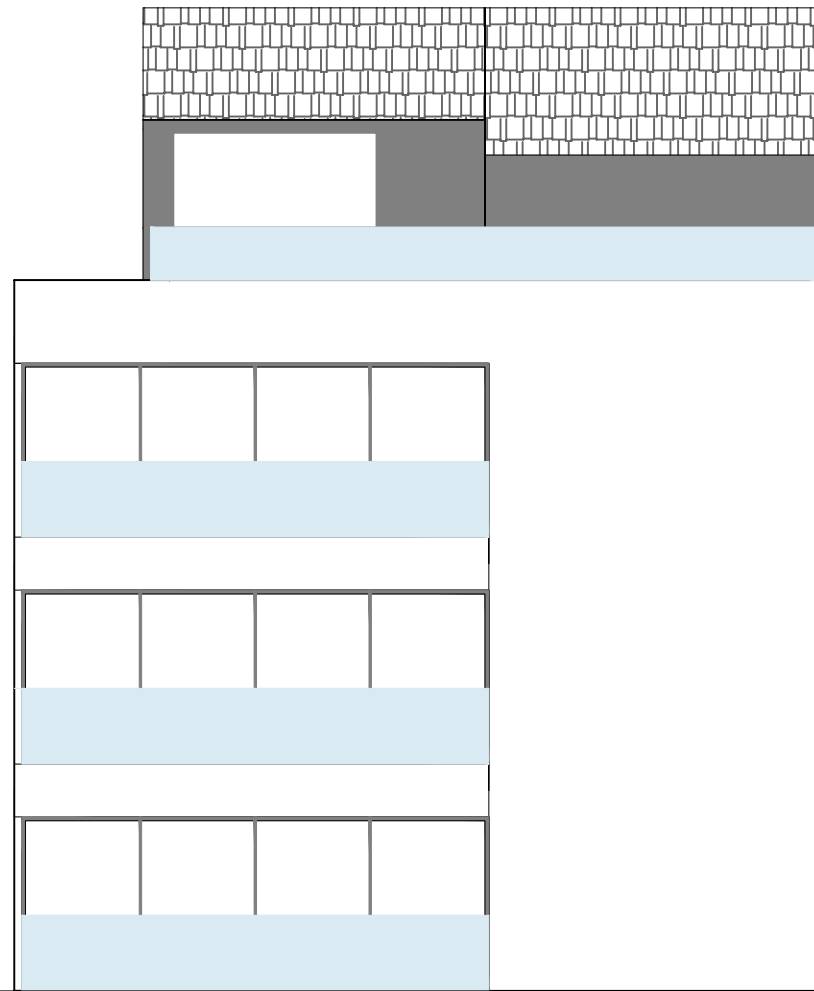

JUŽNO PROČELJE

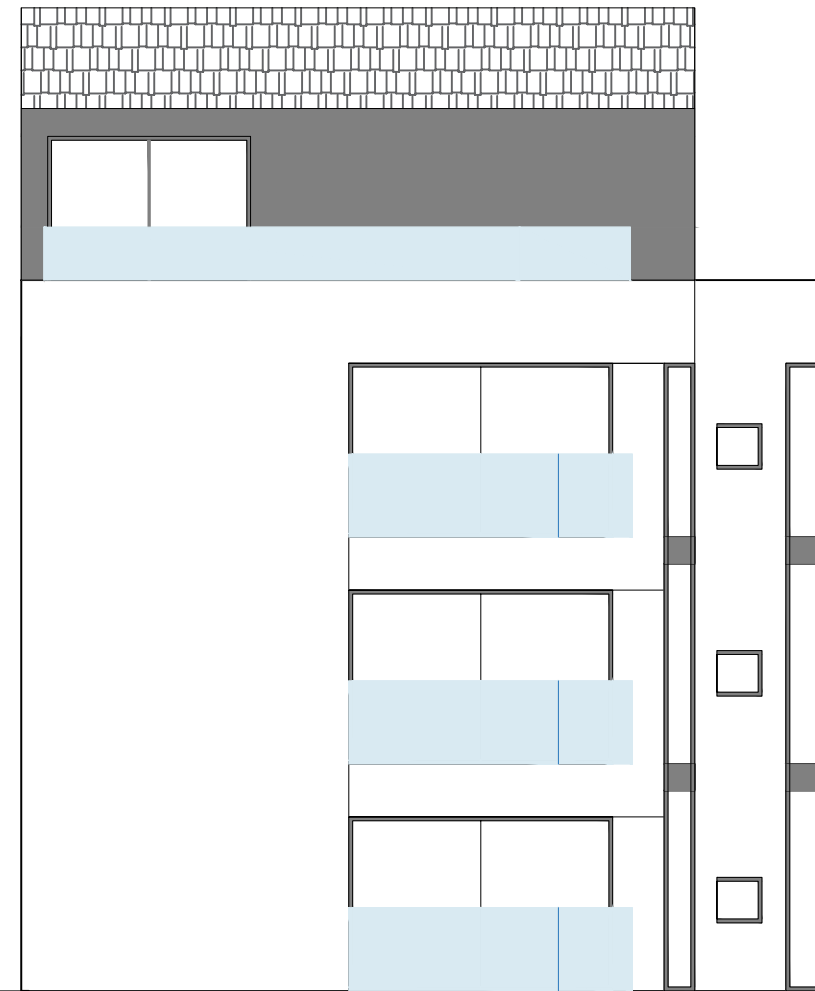

ZAPADNO PROČELJE

