



dv


\*3944/2

502

K 9322/24  
Površina k. := 799,70 m<sup>2</sup>

400

400

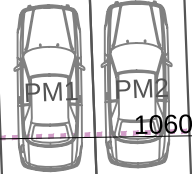

1060

GRA EVINSKI PRAVAC 2

GRA EVINSKI PRAVAC 1

9322/24






50

REGULACIJSKI PRAVAC

VATROGASNI PRISTUP

P2

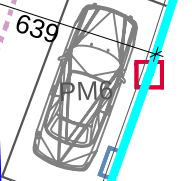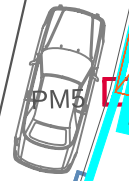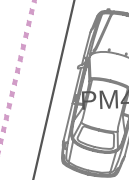

639

642

400

669

PM9

PM8

PM7

ULAZ U PARCELU

9322/3

502

dv

\*3944/2

502

dv

502


9322/24

P2


ULAZ U PARCELU

9322/3


502

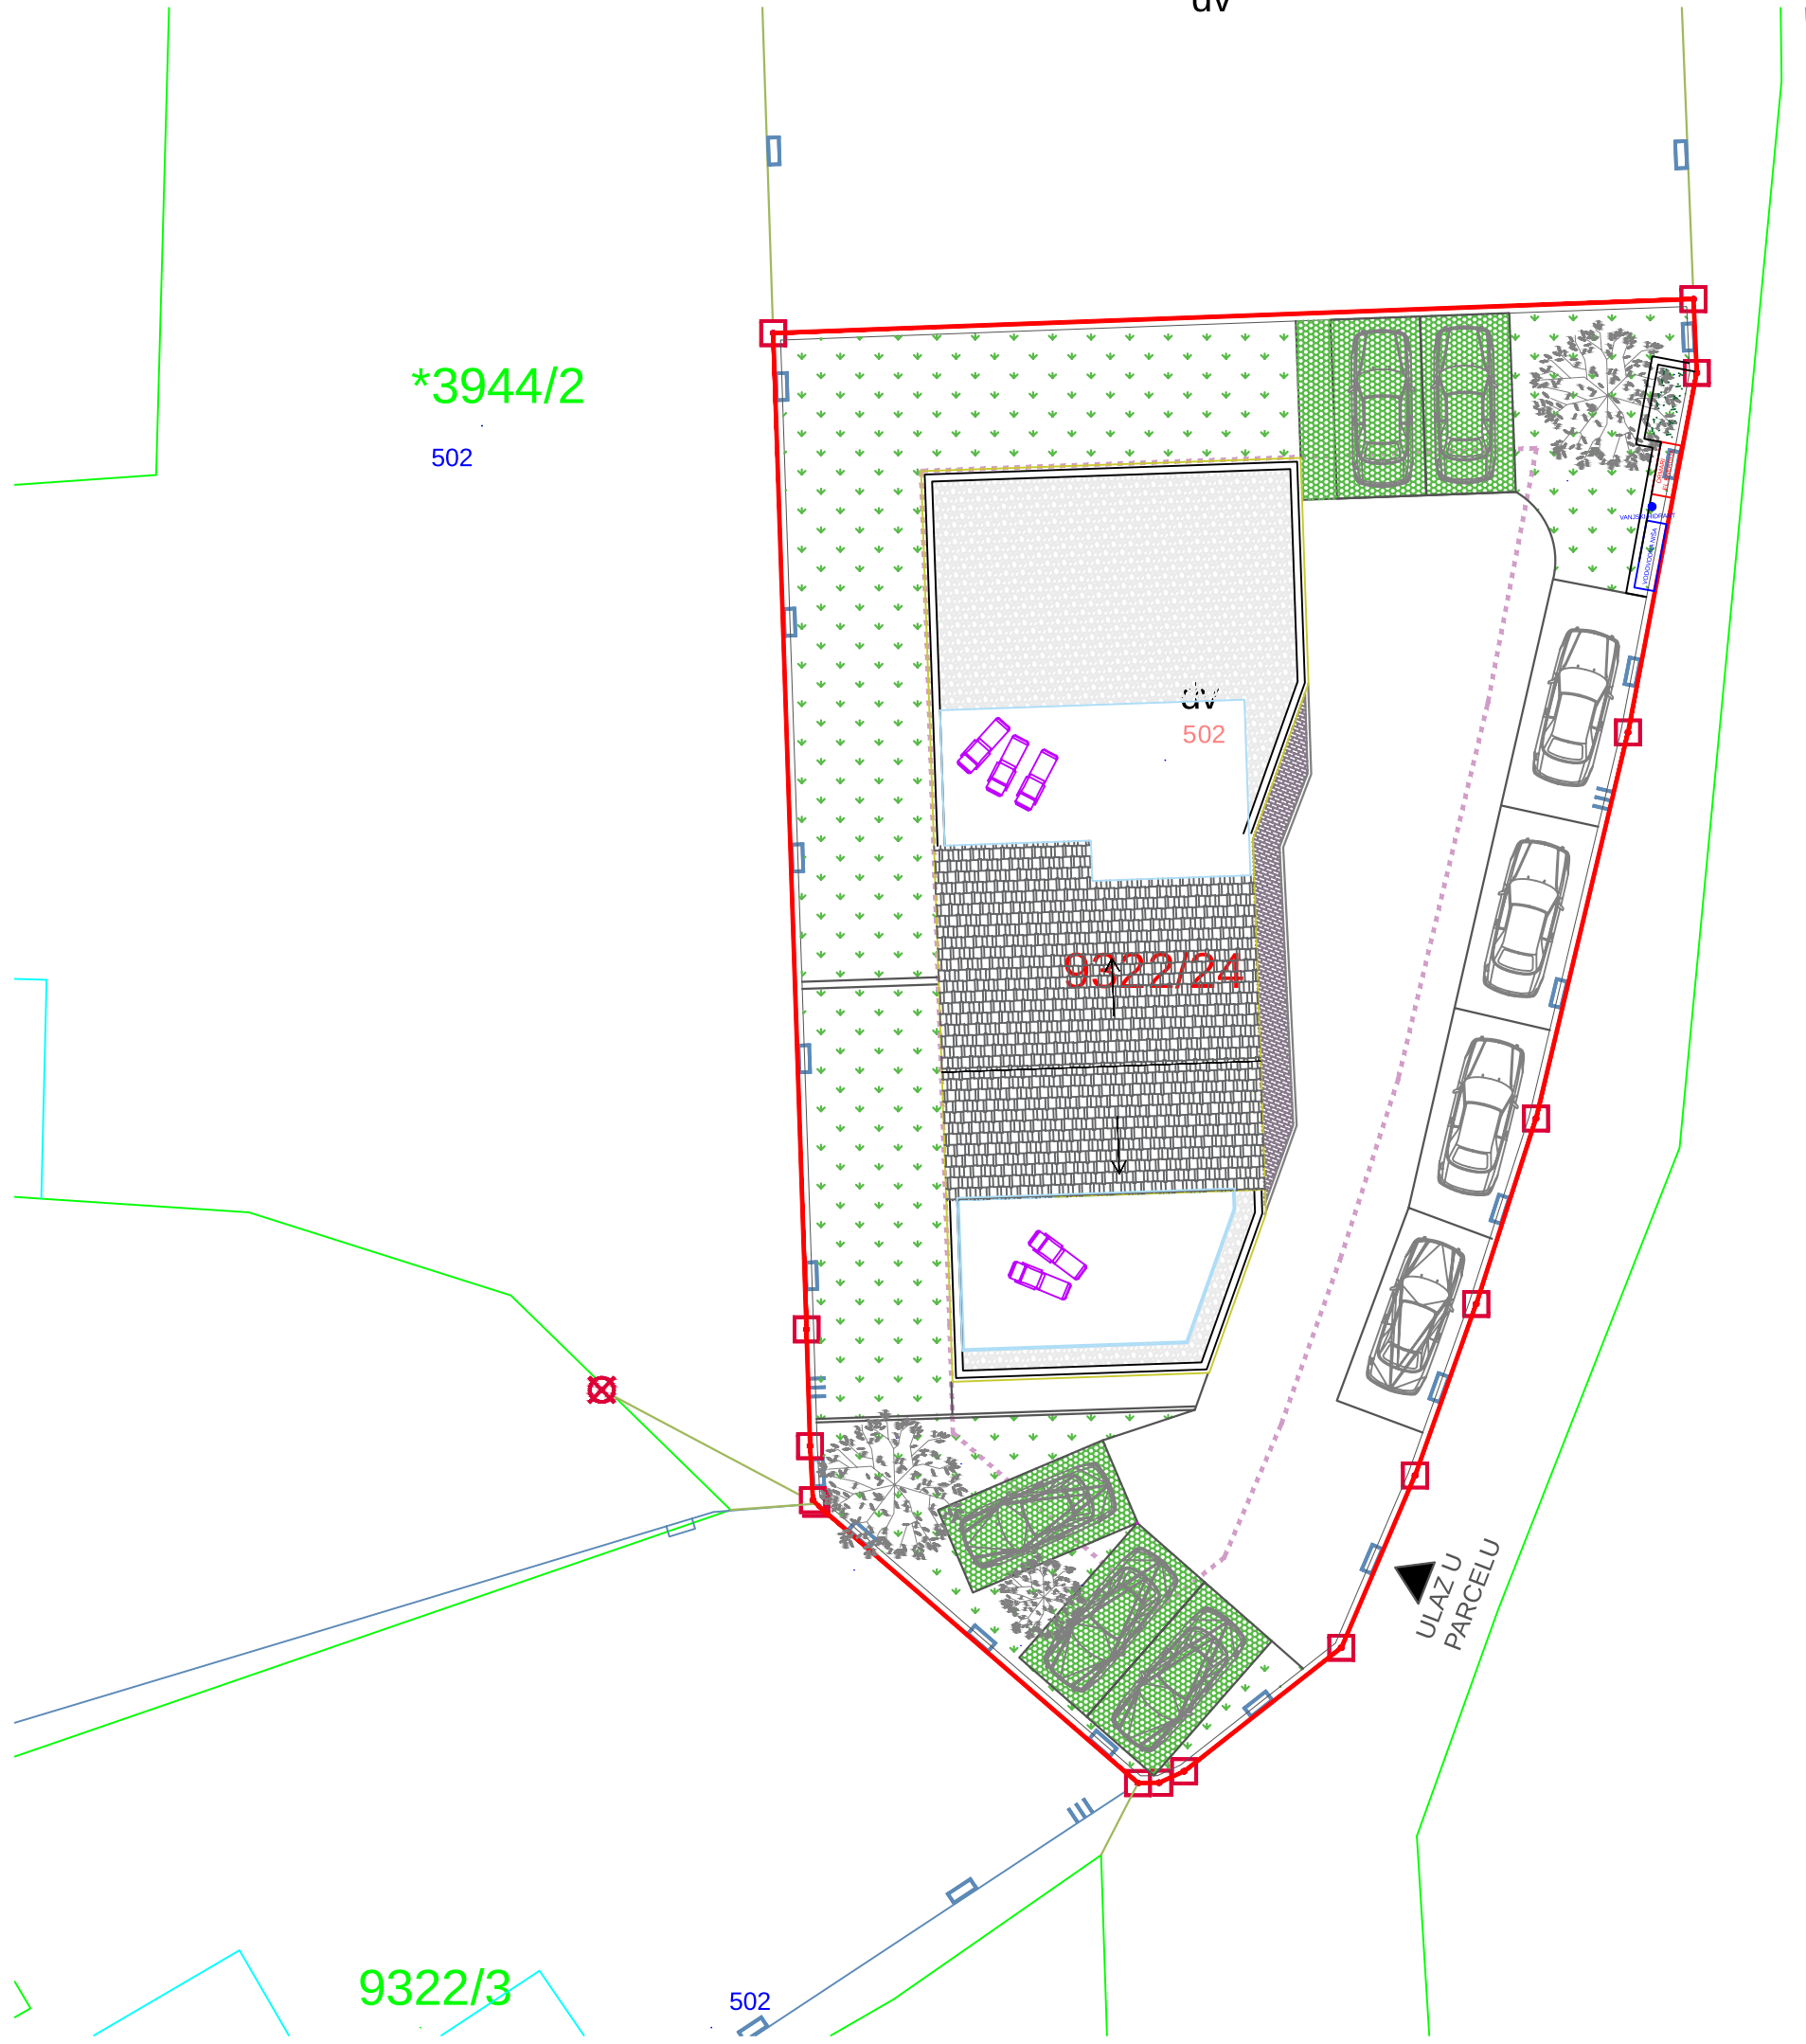


# TLOCRT KROVA

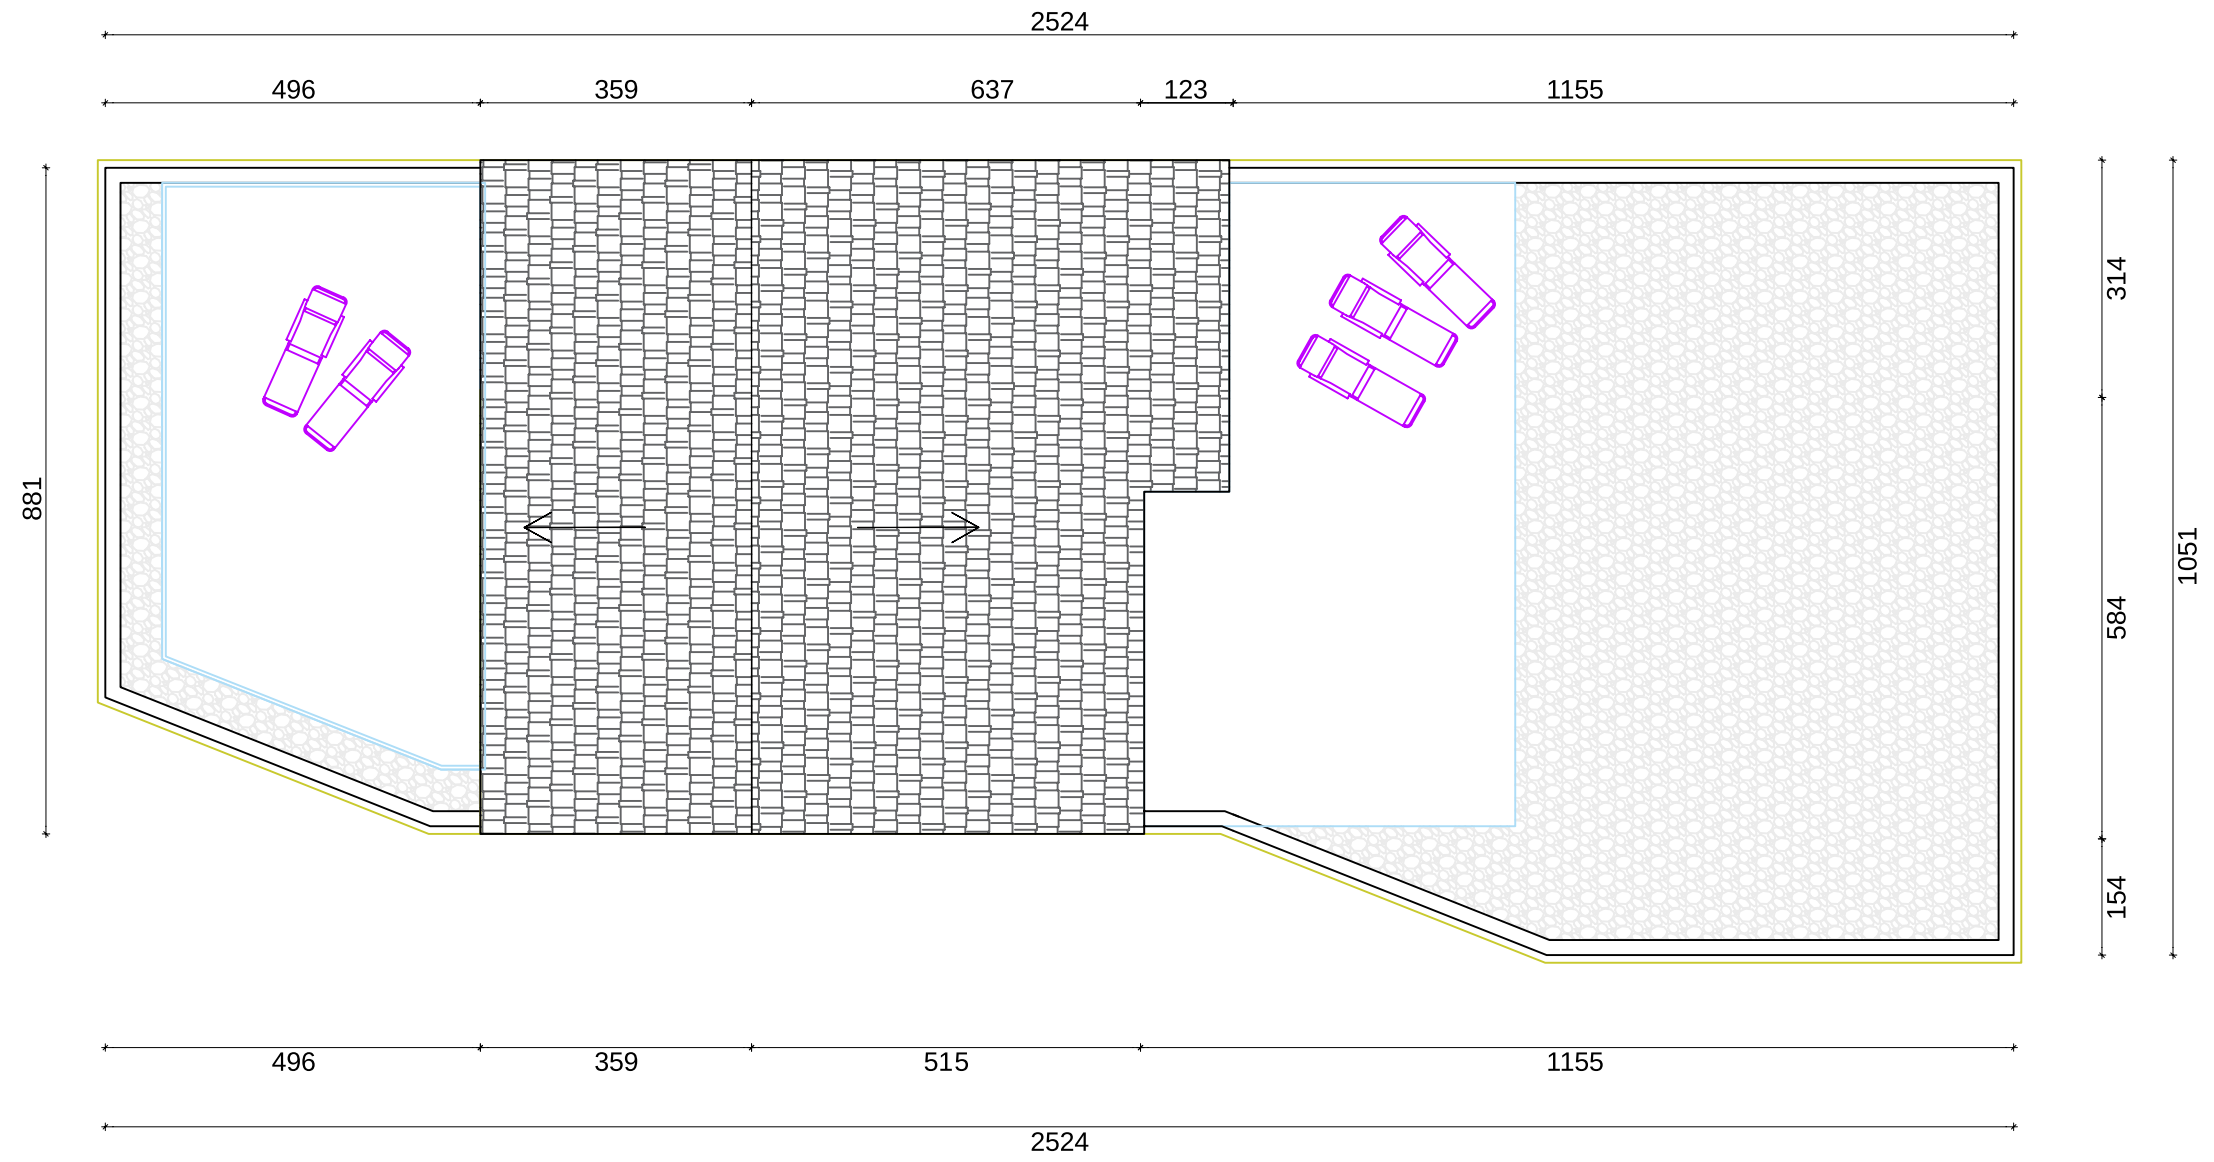


PRESJEK A-A

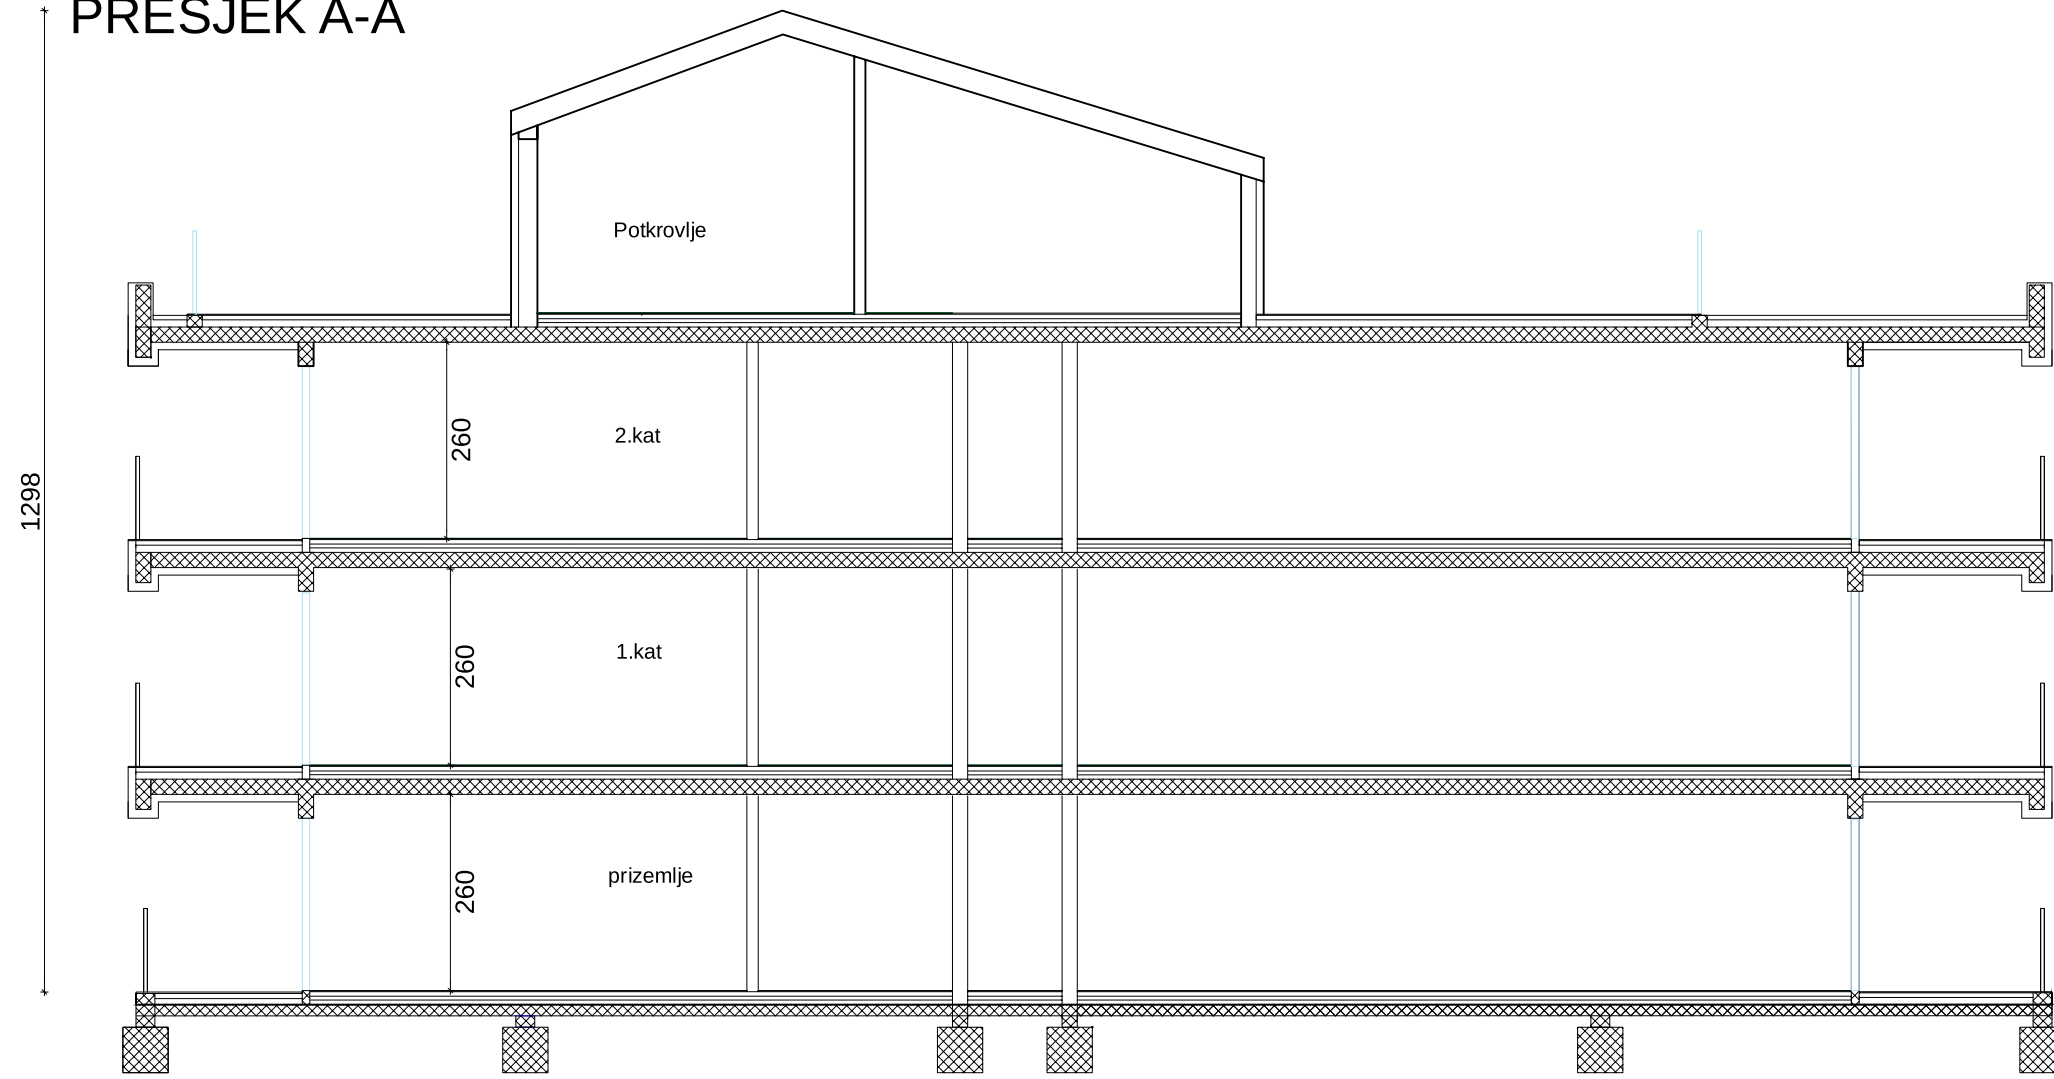


presjek potkrovlja a-a

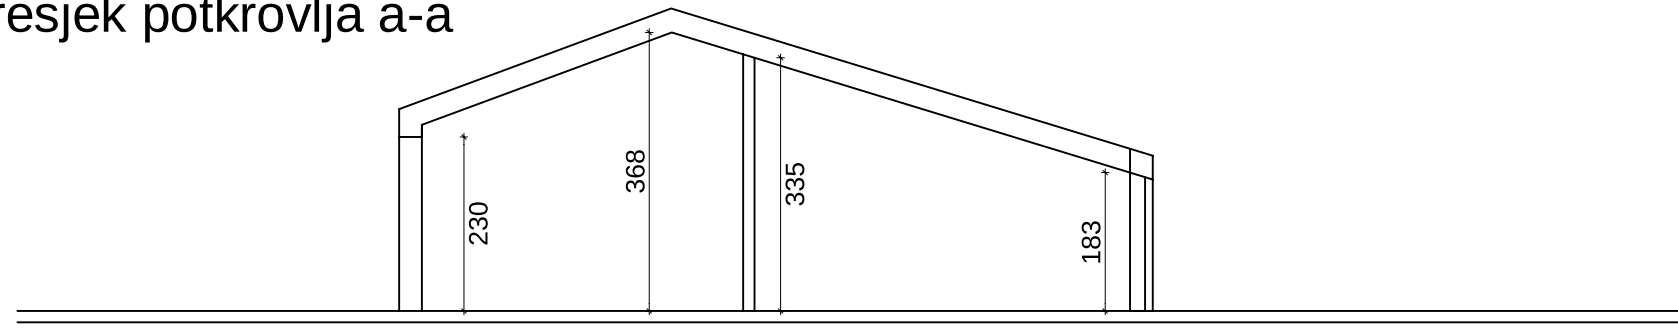


presjek potkrovlja b-b

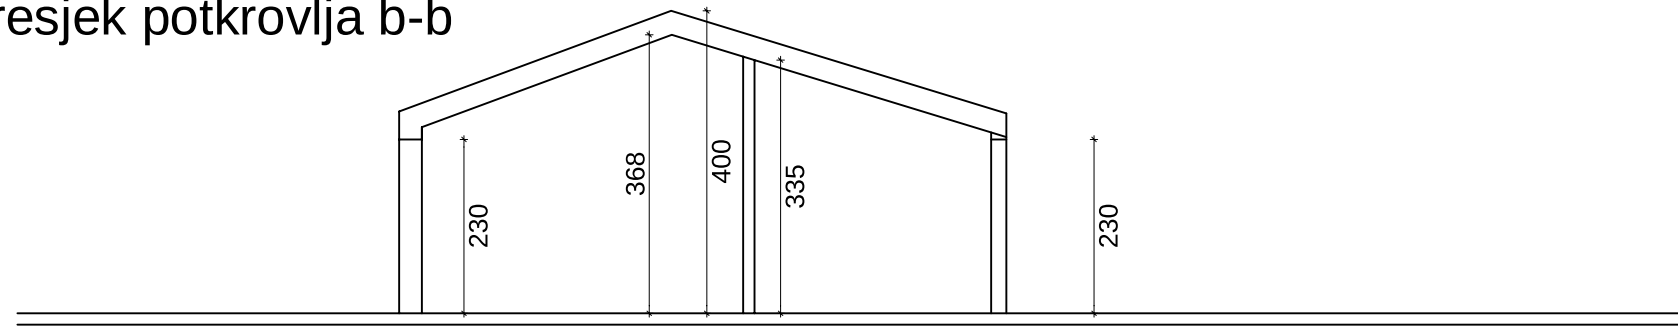


presjek potkrovlja a-a

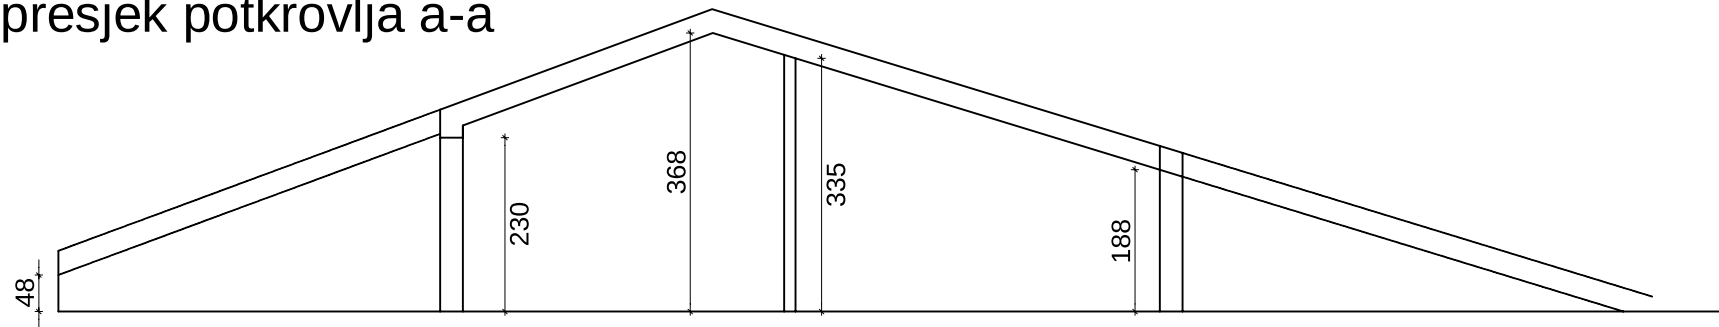


presjek potkrovlja b-b

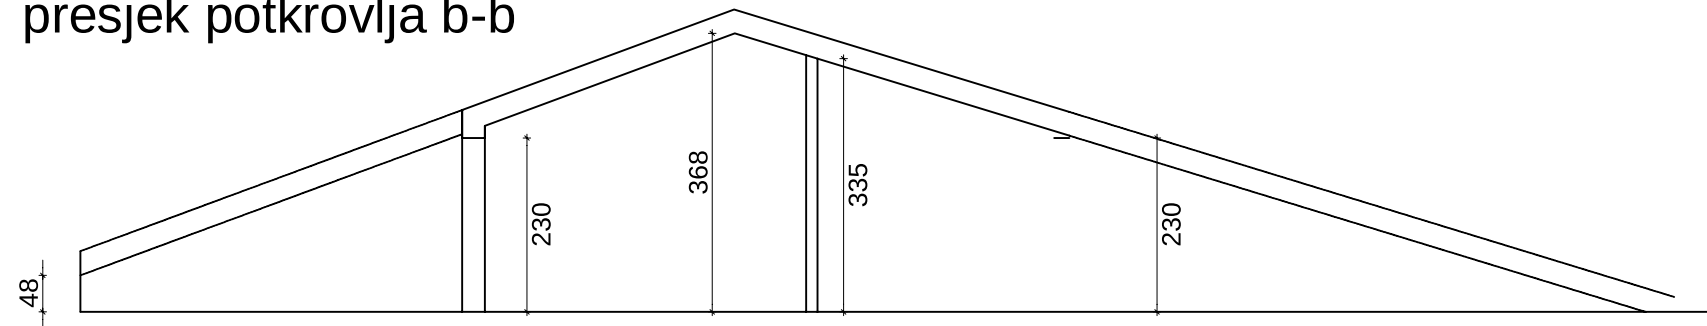


ISTOČNO PROČELJE

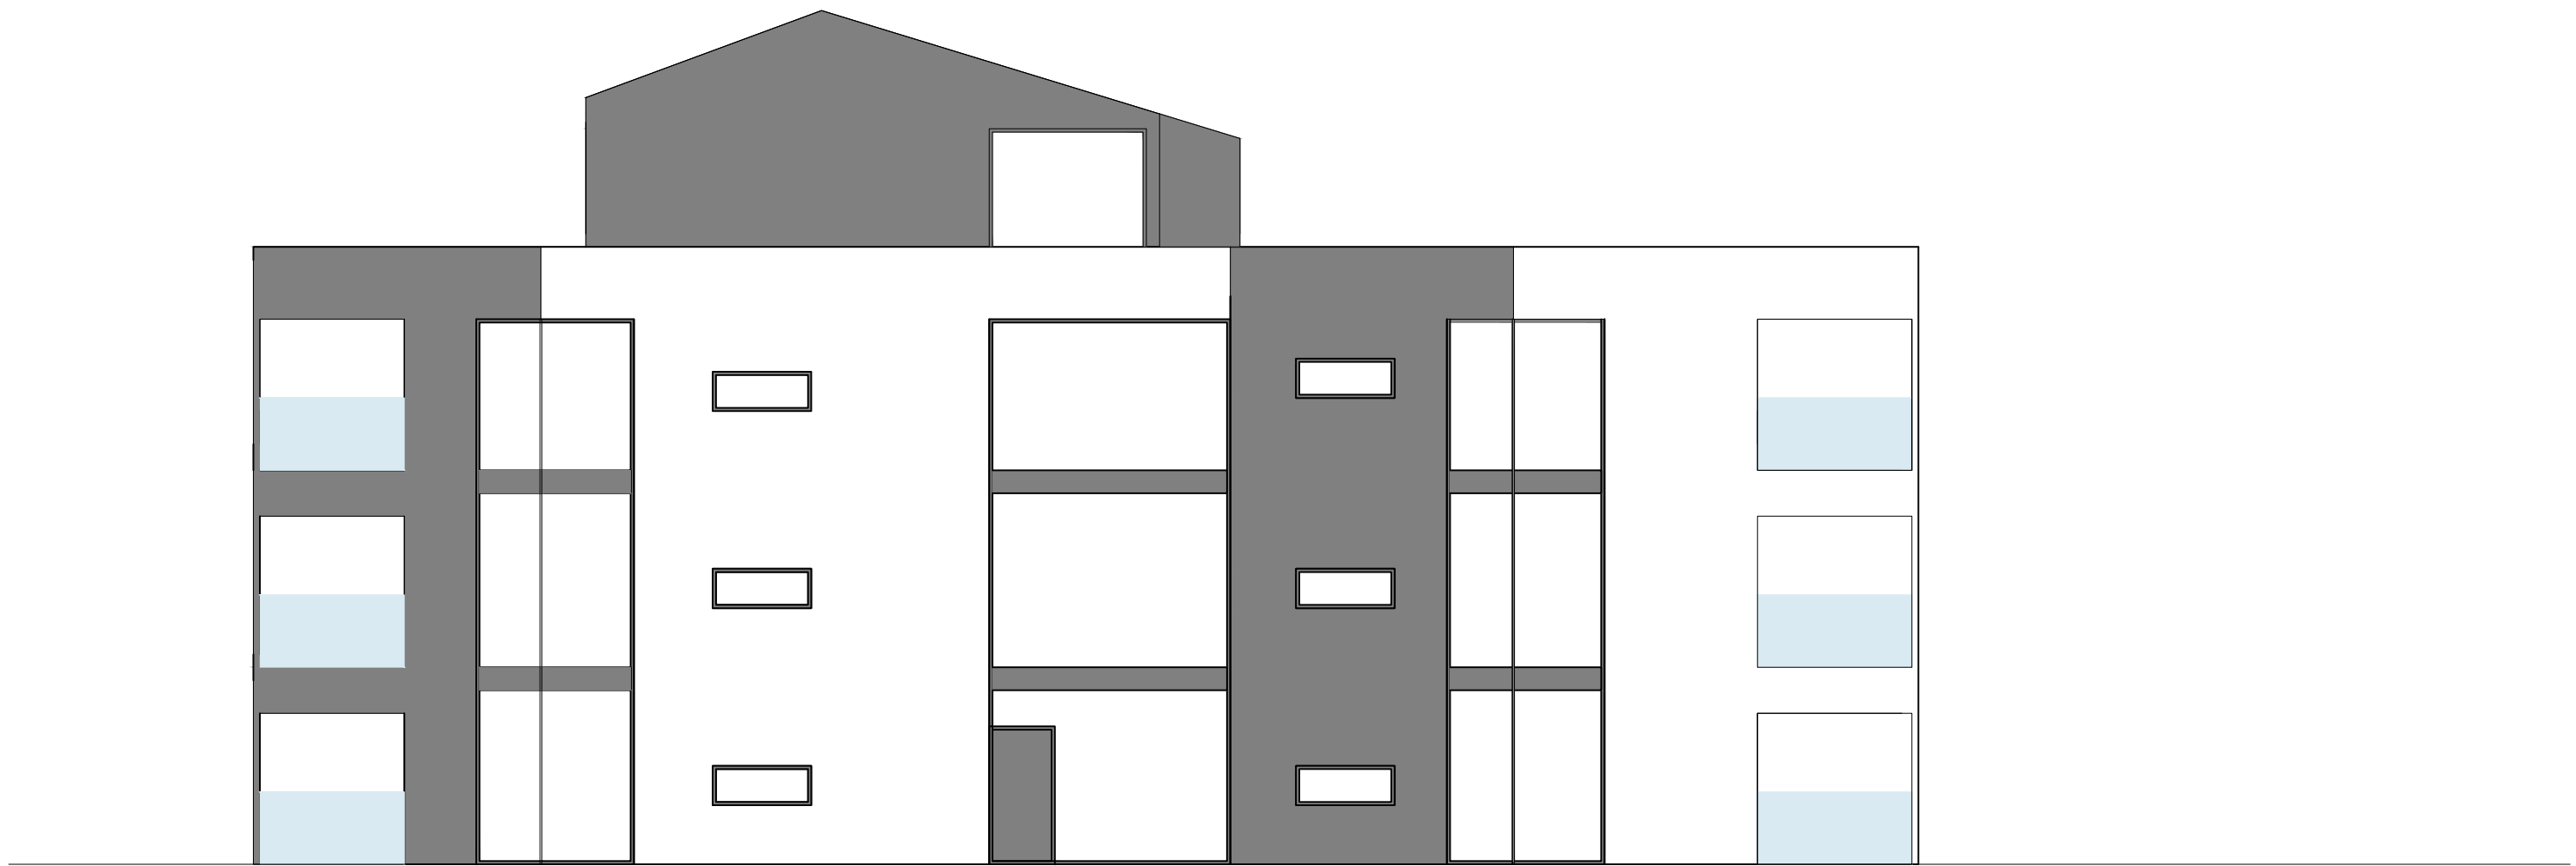

SJEVERNO PROČELJE

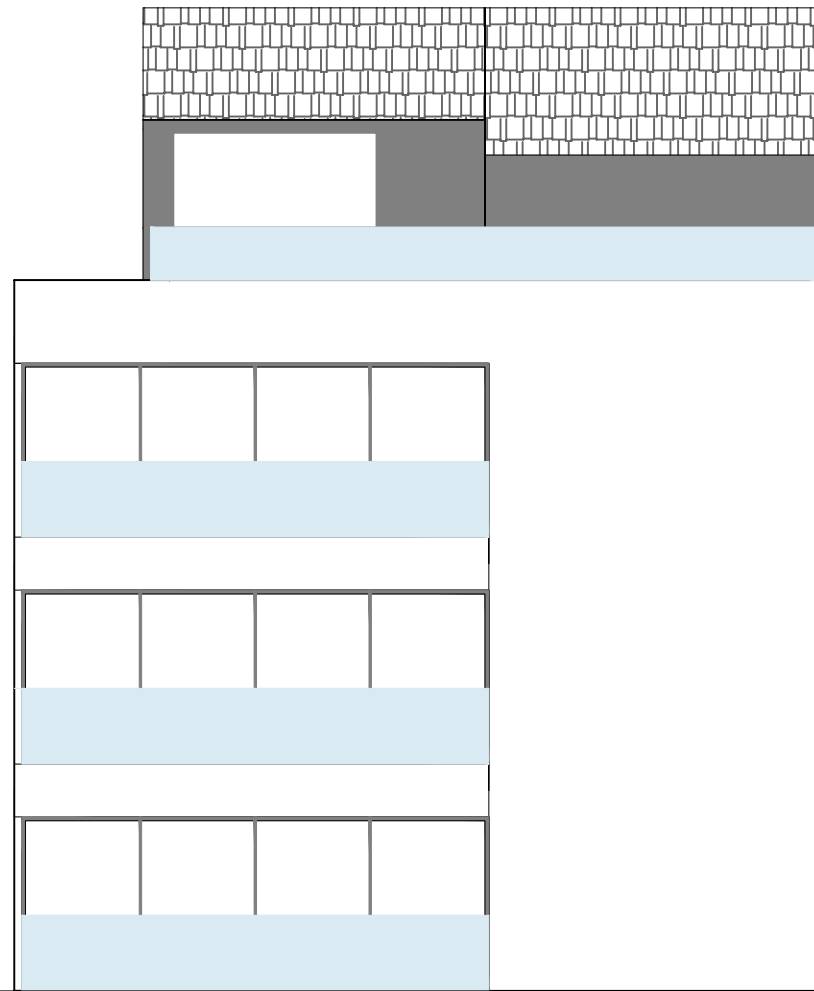

JUŽNO PROČELJE

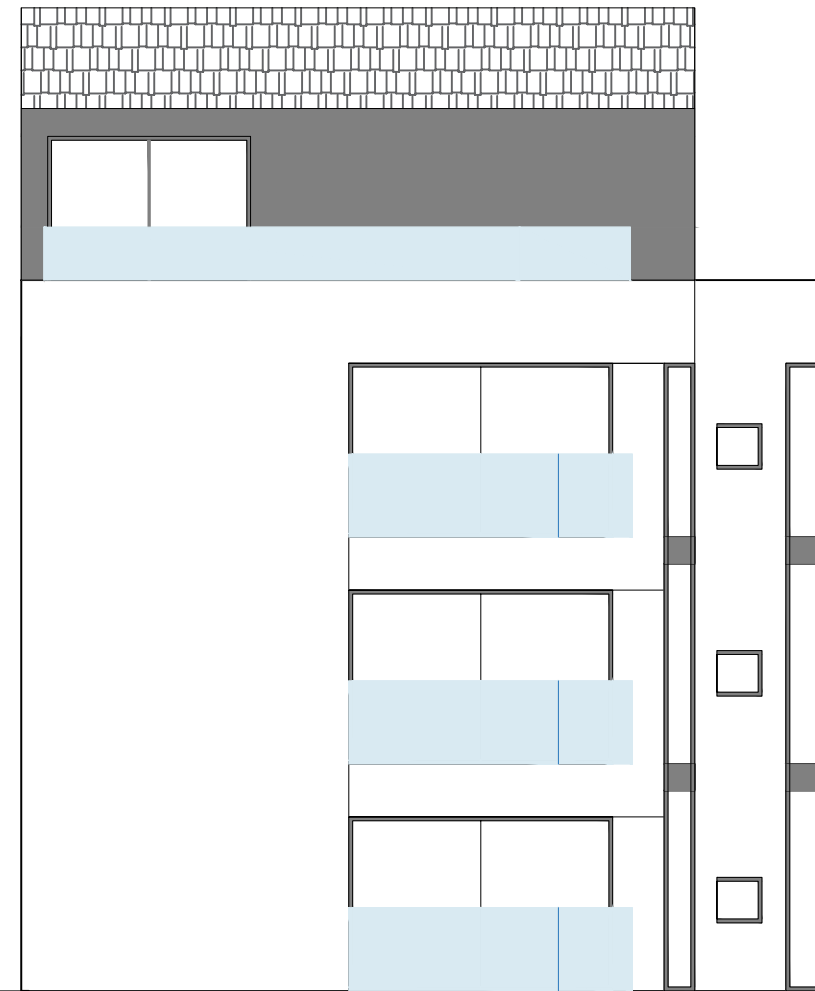

ZAPADNO PROČELJE

