

dv

*3944/2

502

K 9322/24
Površina k. := 799,70 m²

400

PM1
PM2

1060

GRA EVINSKI PRAVAC 1

GRA EVINSKI PRAVAC 2

9322/24

REGULACIJSKI PRAVAC

VATROGASNI PRISTUP

P2

639

PM3
PM4
PM5

642

ULAZ U PARCELU


400

669

PM6
PM7
PM8

9322/3

502

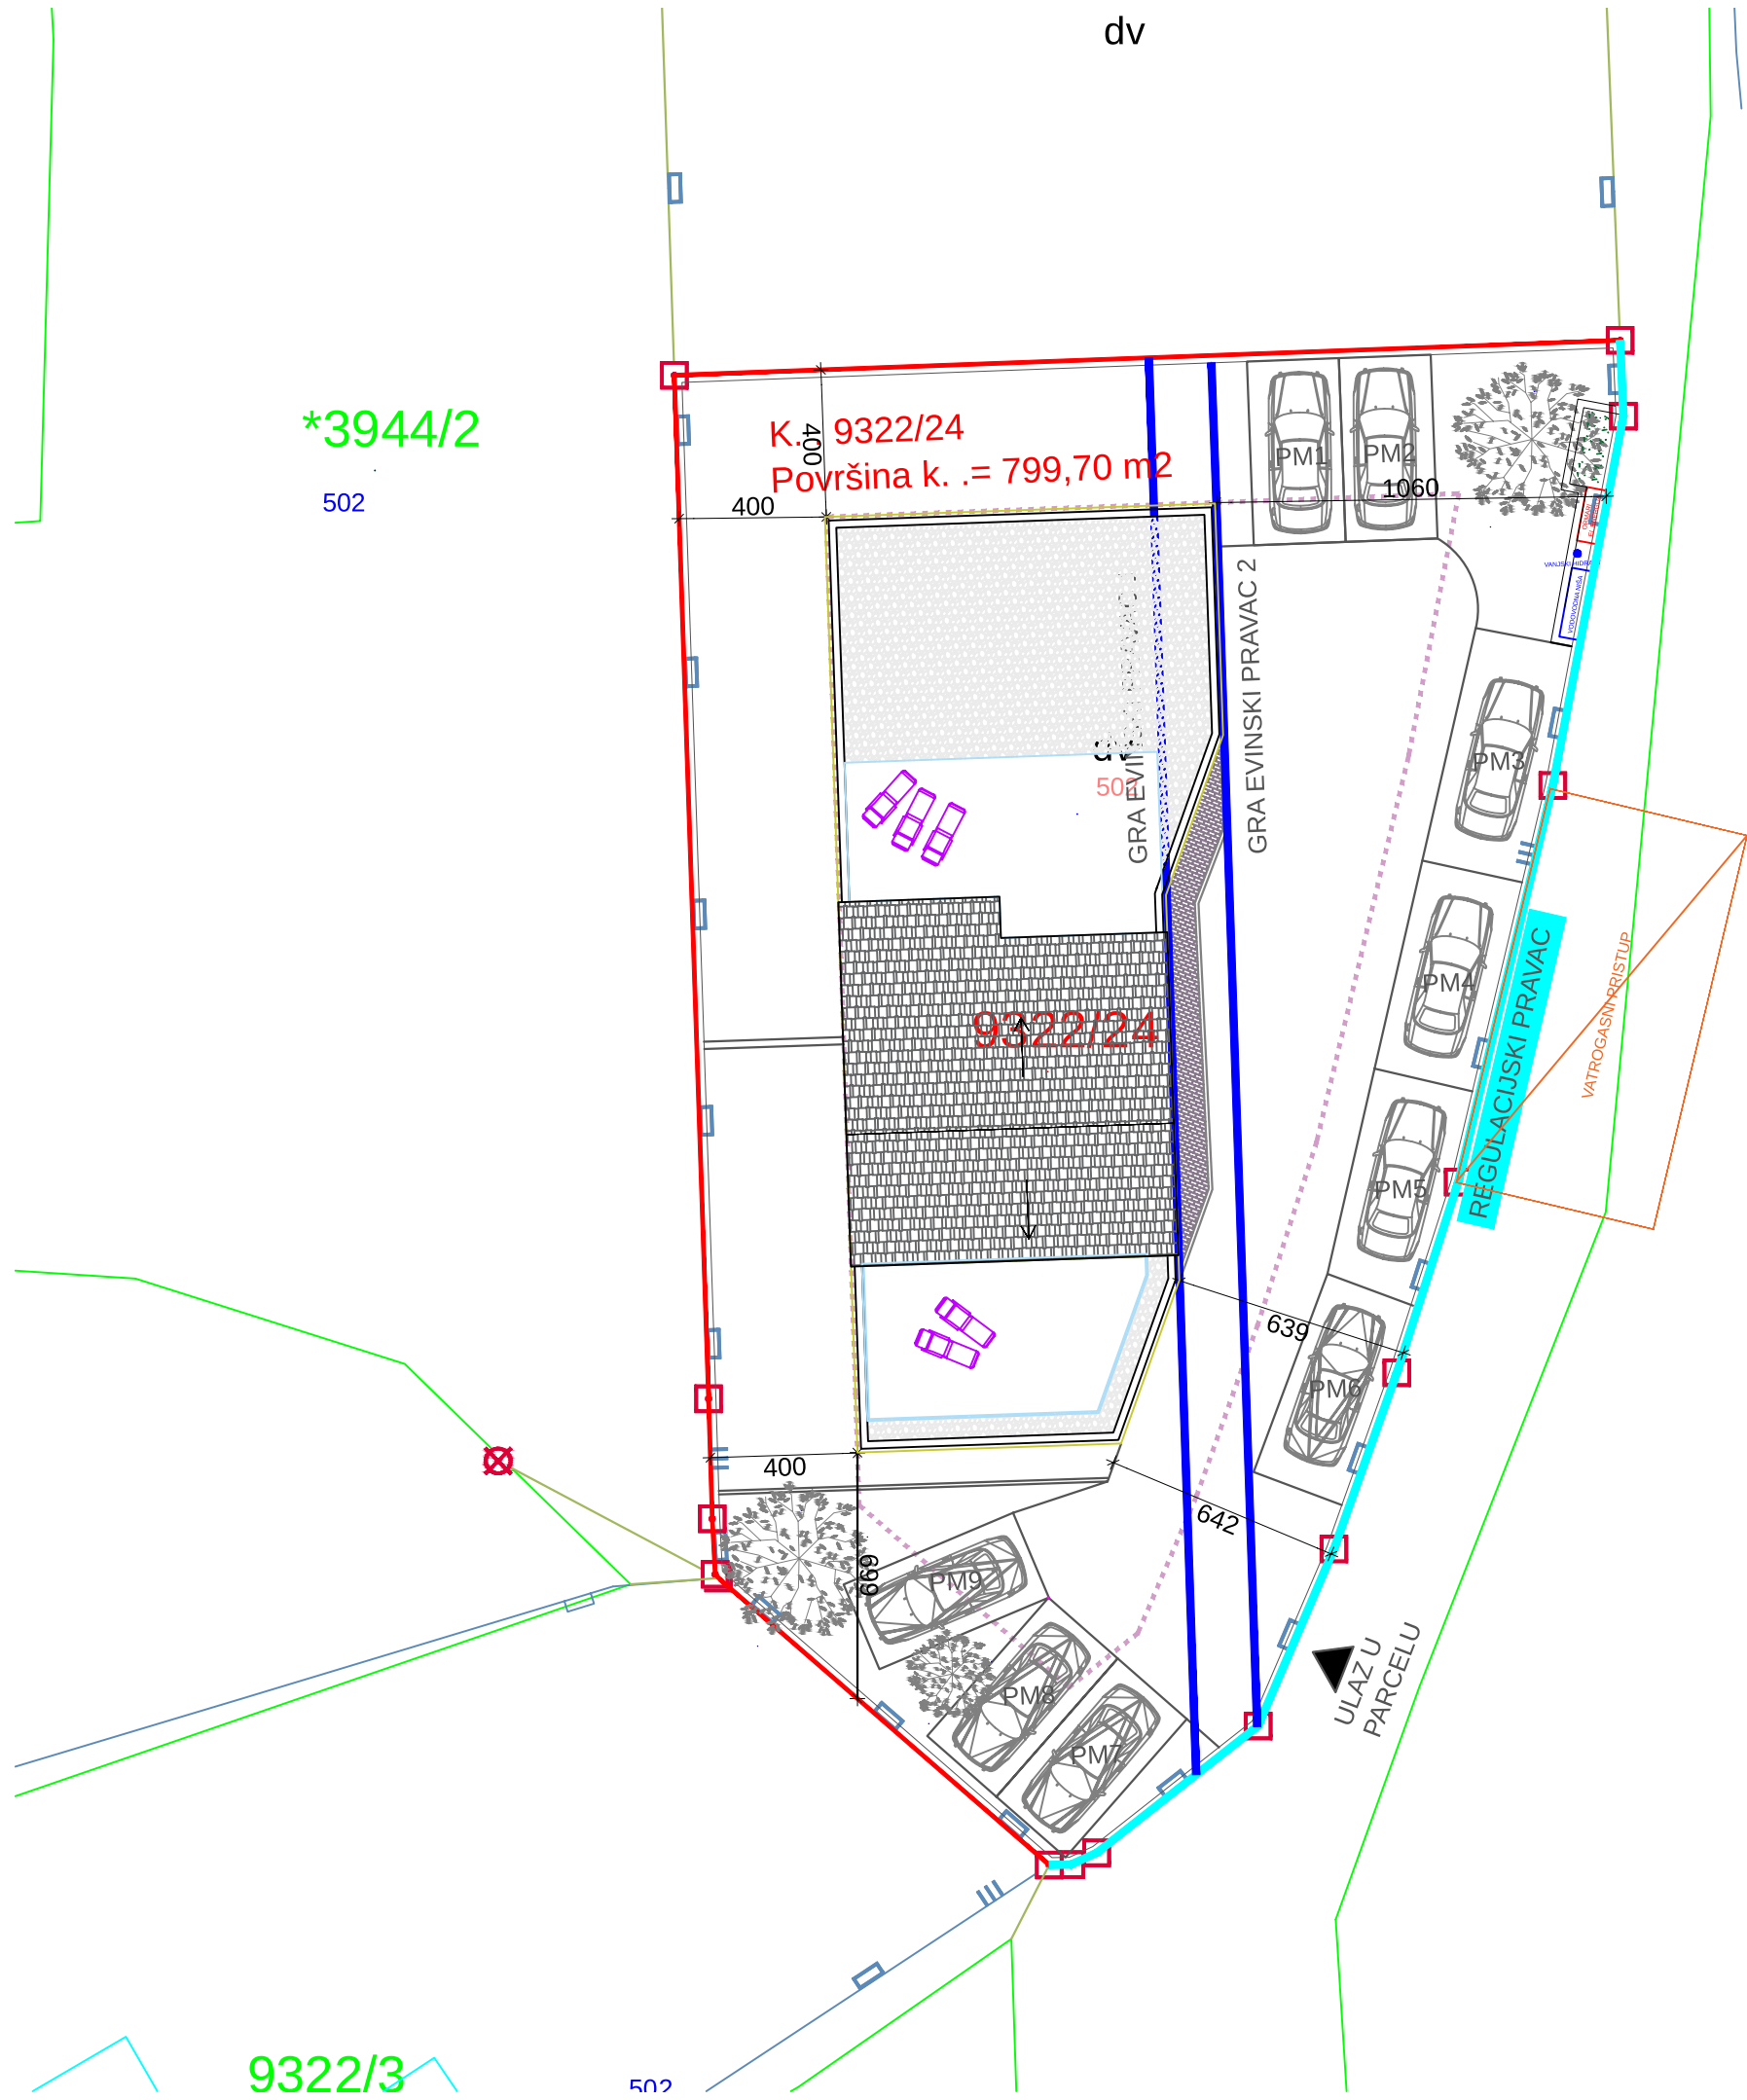

dv

*3944/2

502

dv

502


9322/24

P2


ULAZ U PARCELU

9322/3


502

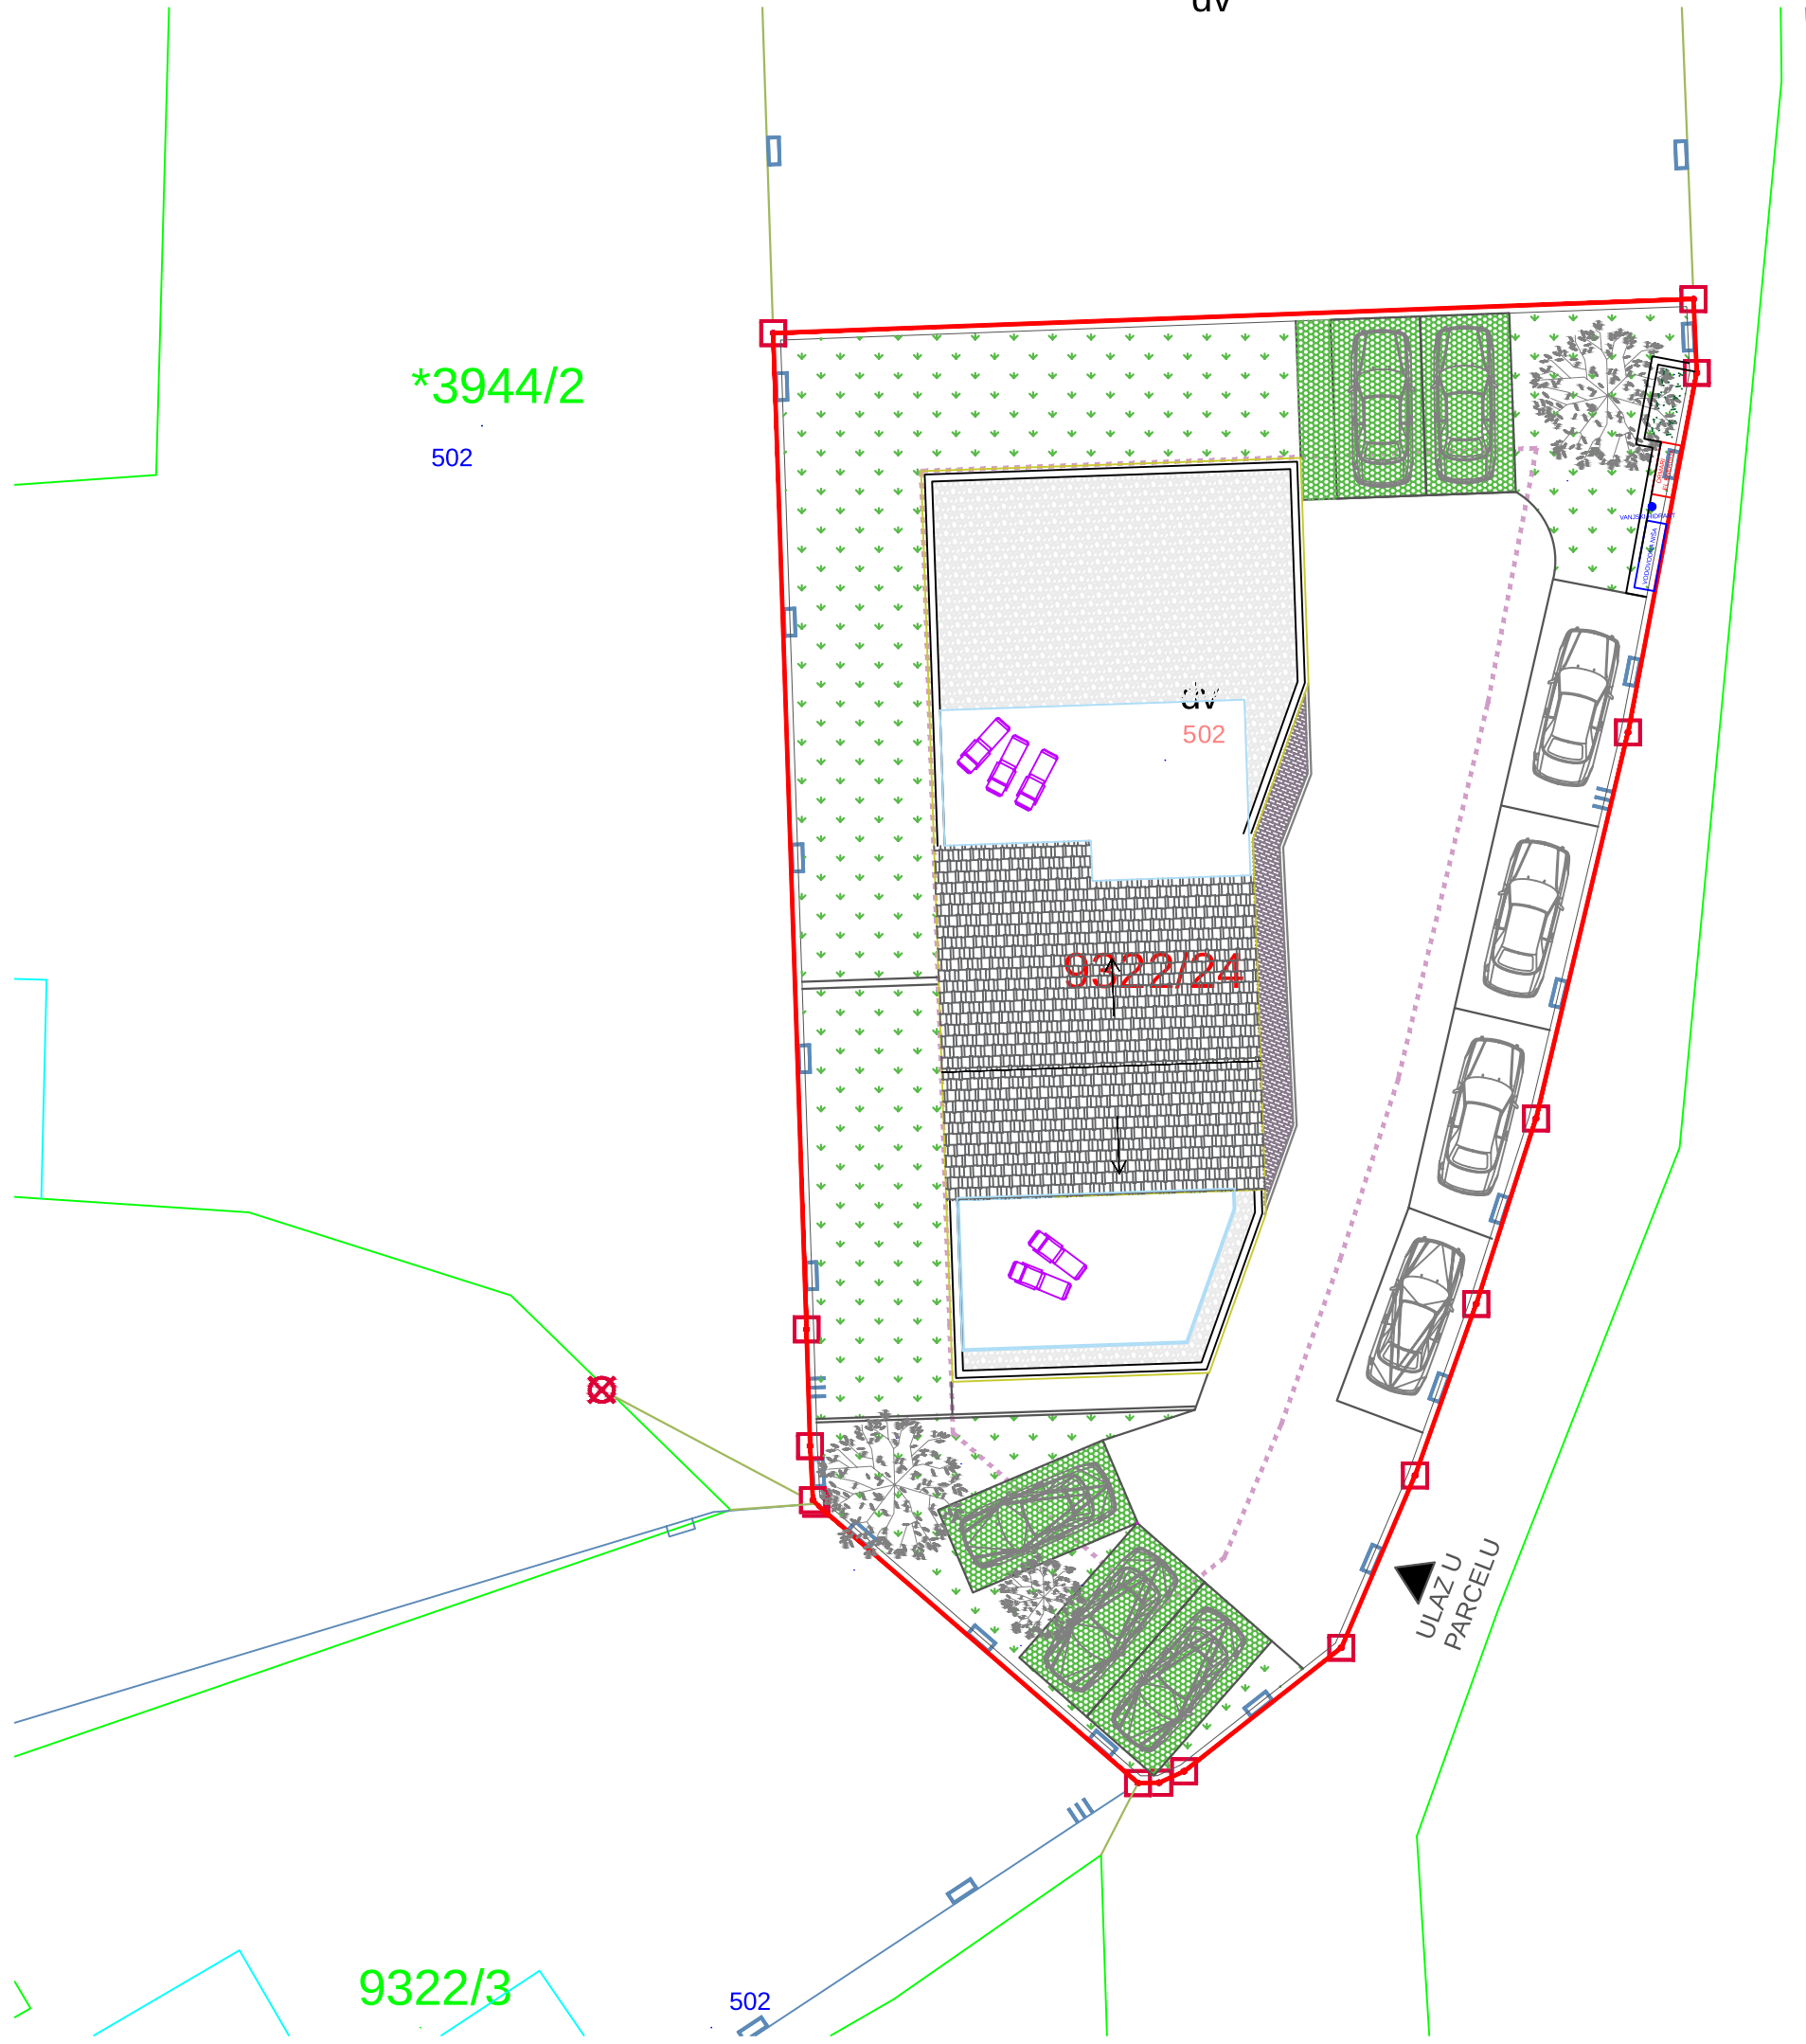


TLOCRT KROVA

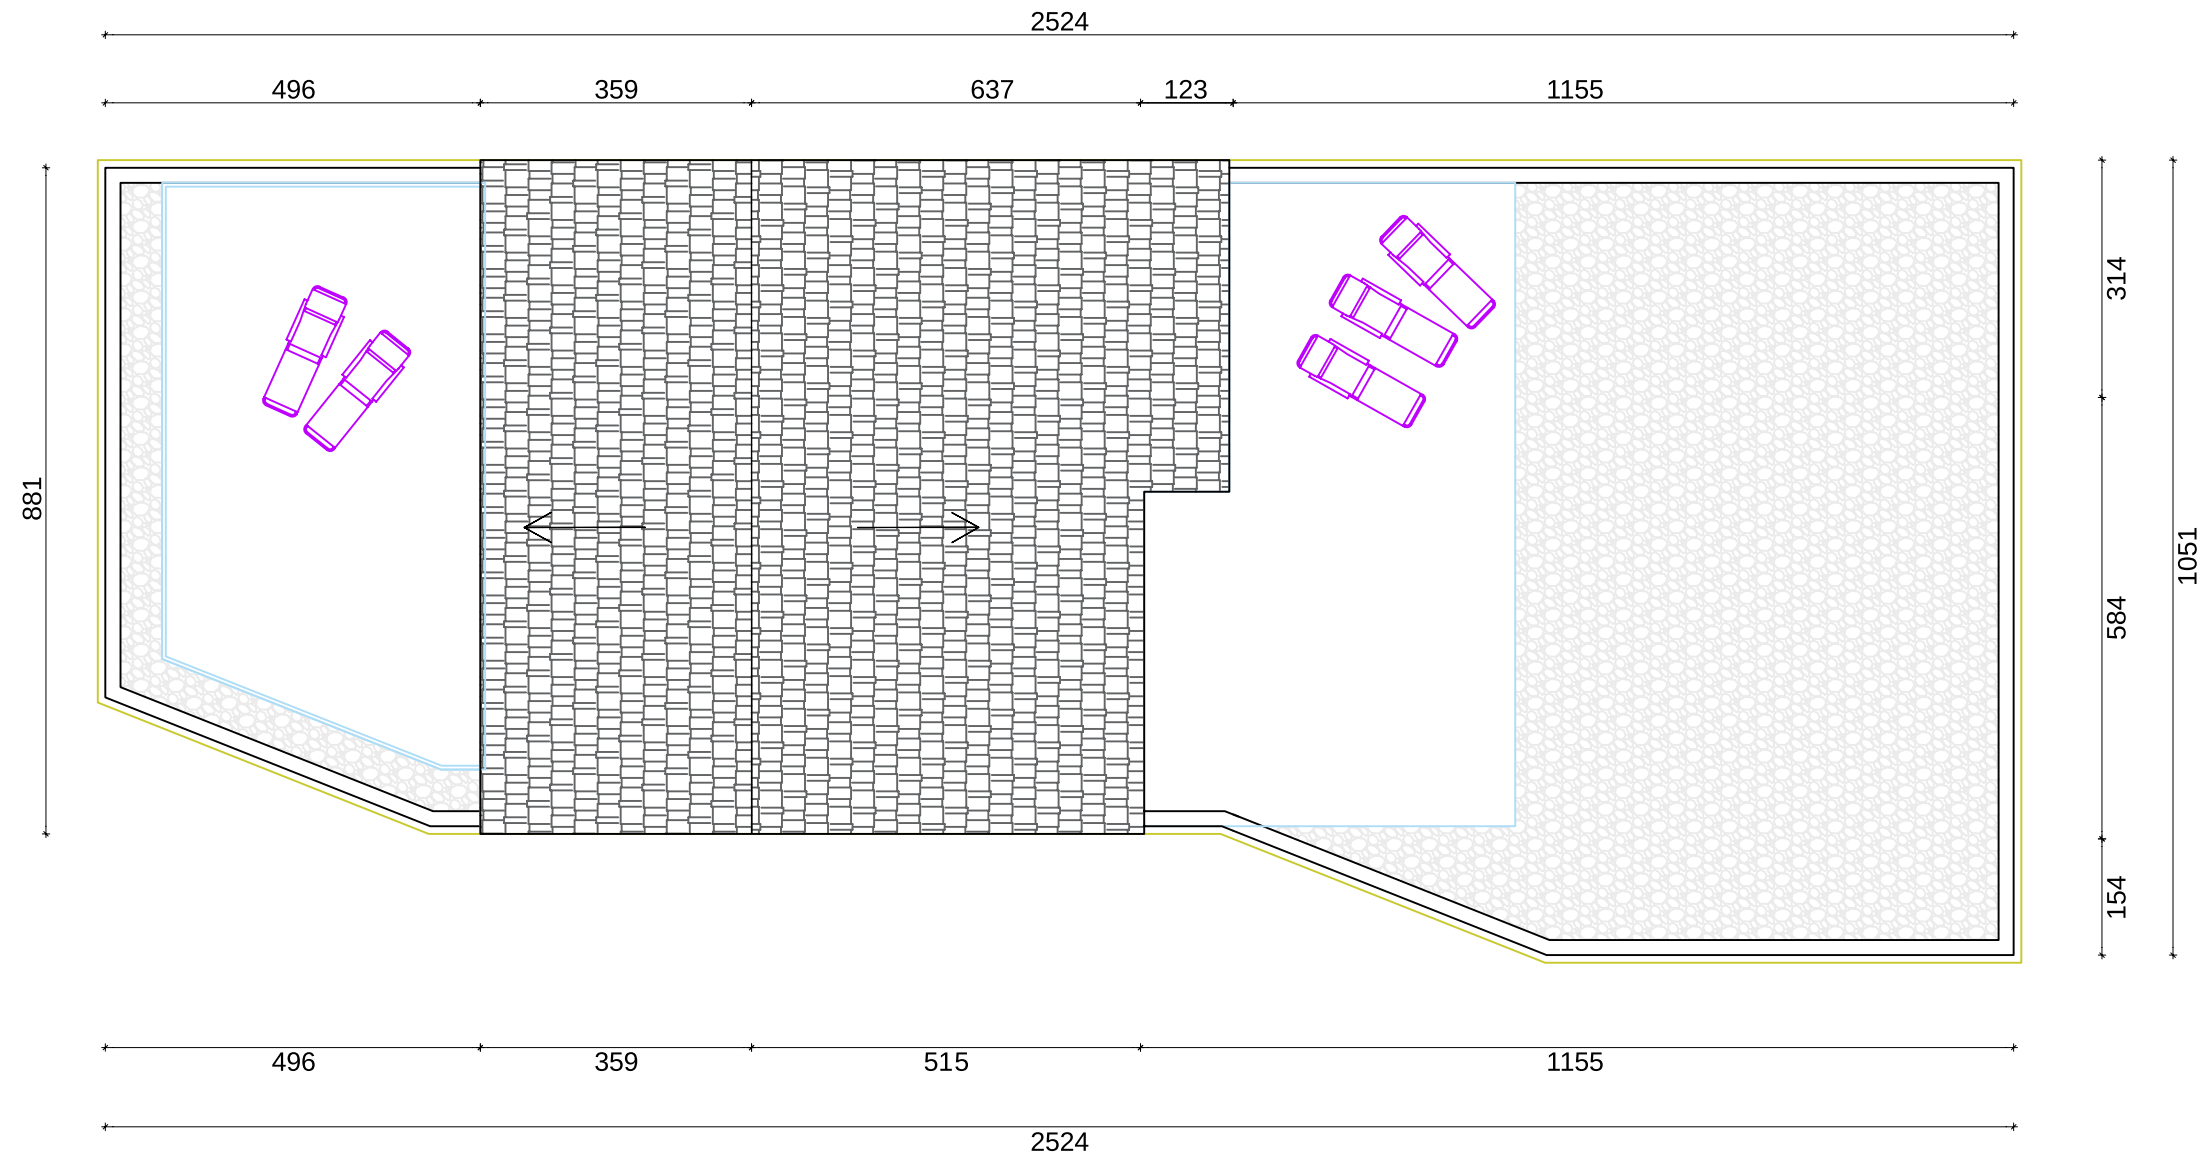


PRESJEK A-A

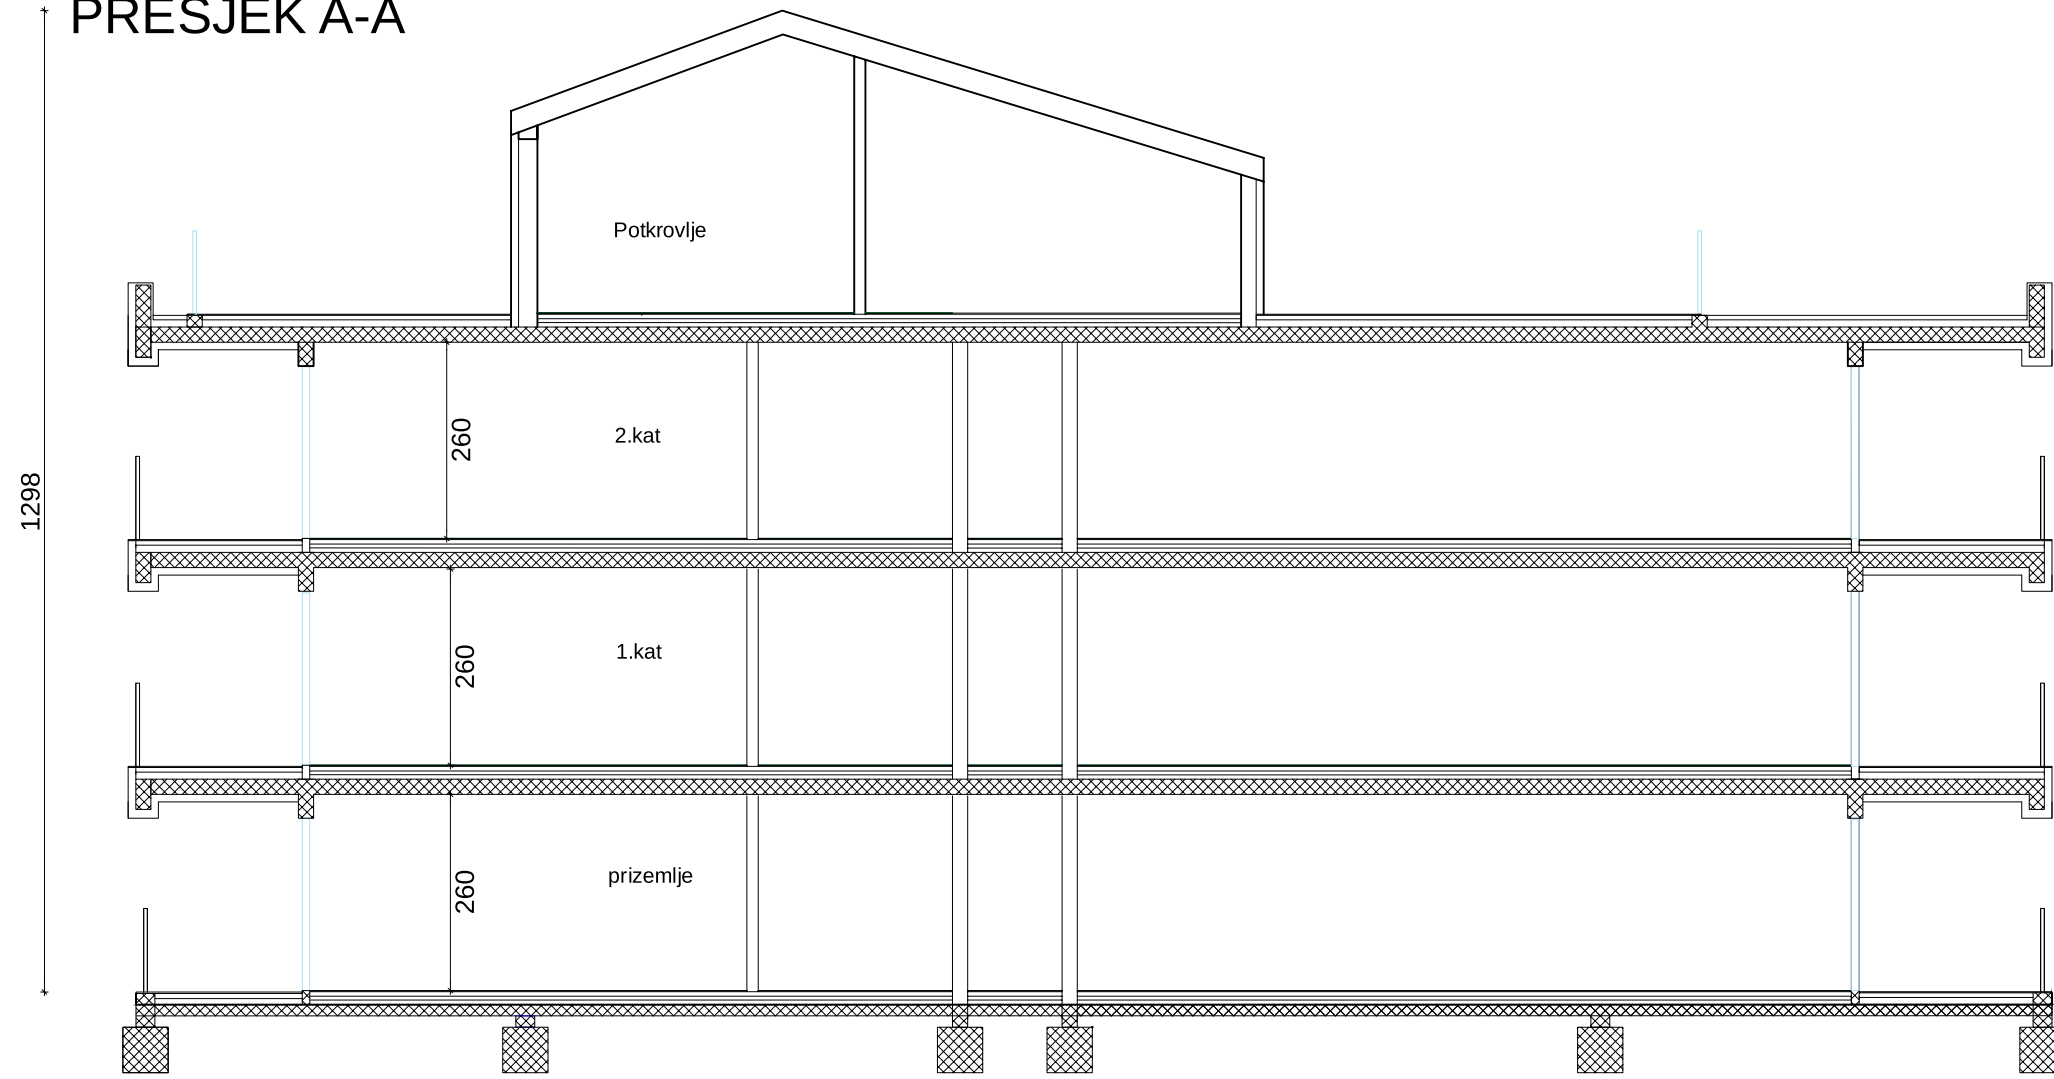


presjek potkrovlja a-a

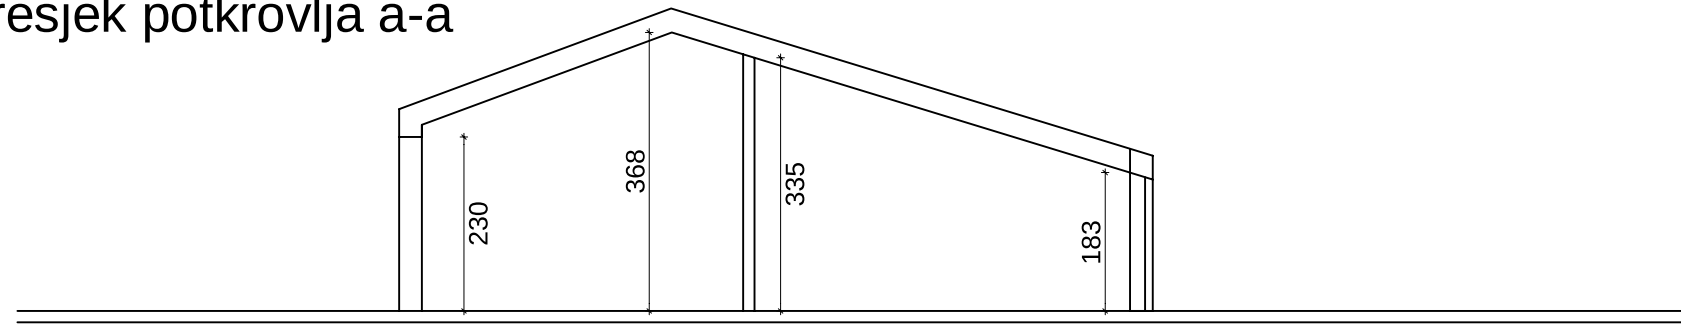


presjek potkrovlja b-b

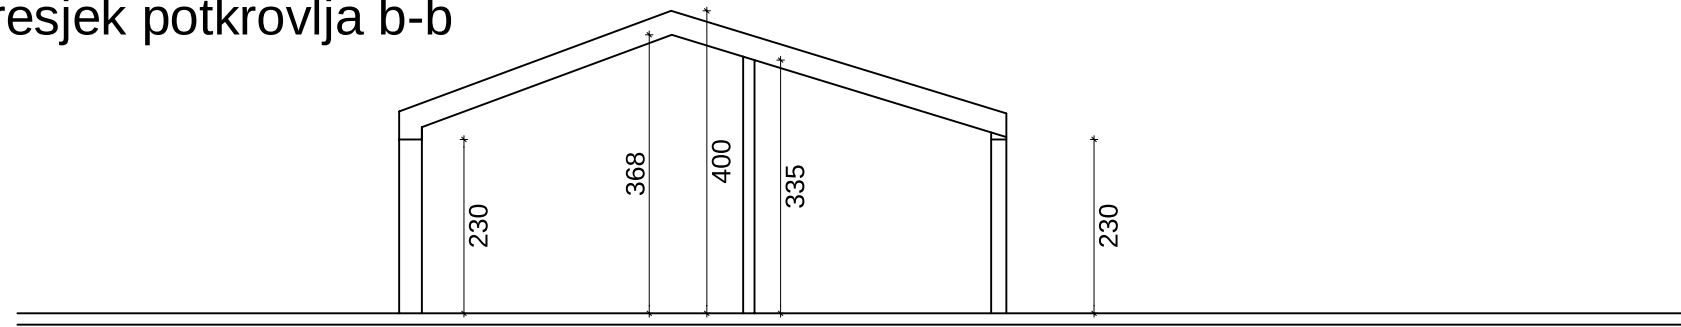


presjek potkrovlja a-a

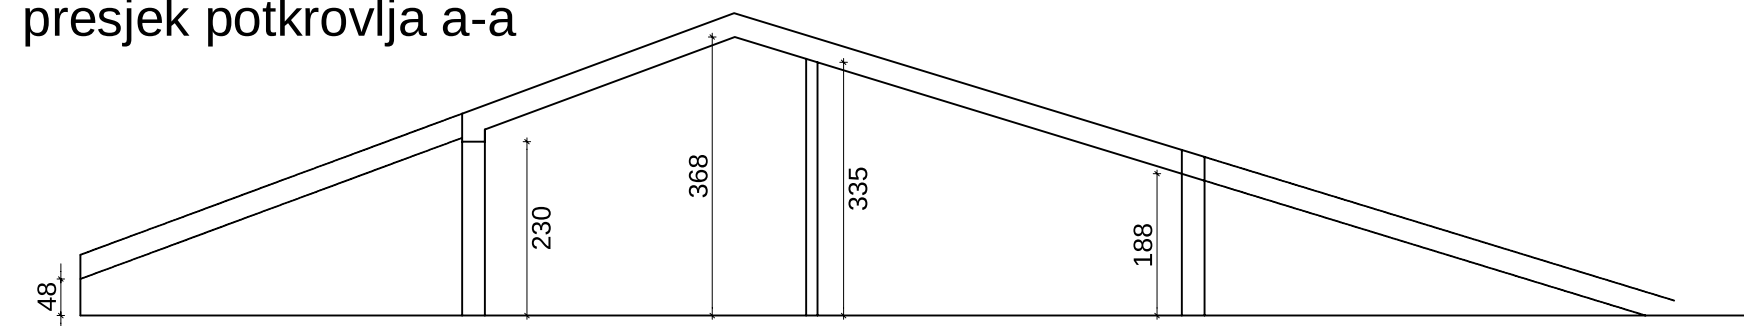


presjek potkrovlja b-b

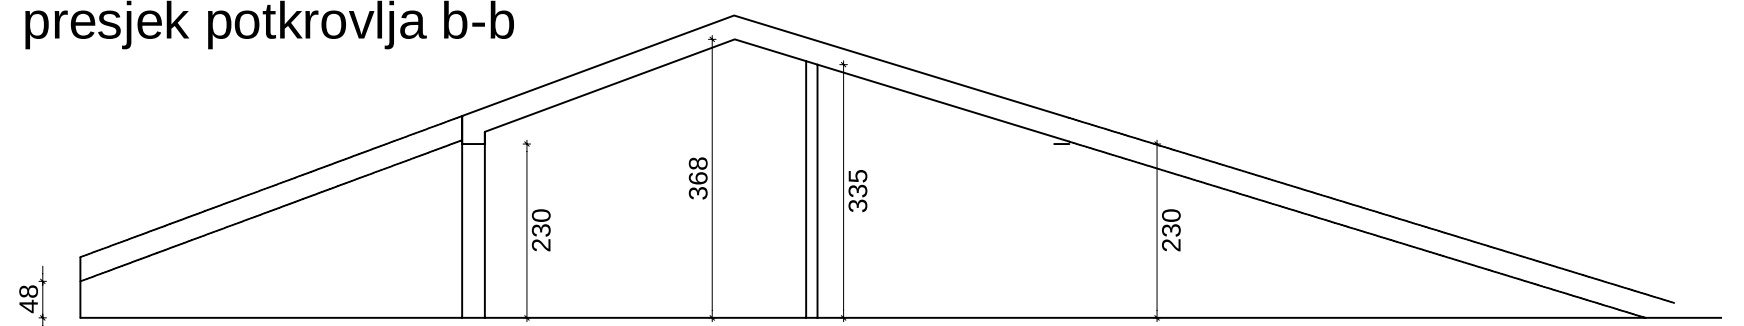


ISTOČNO PROČELJE

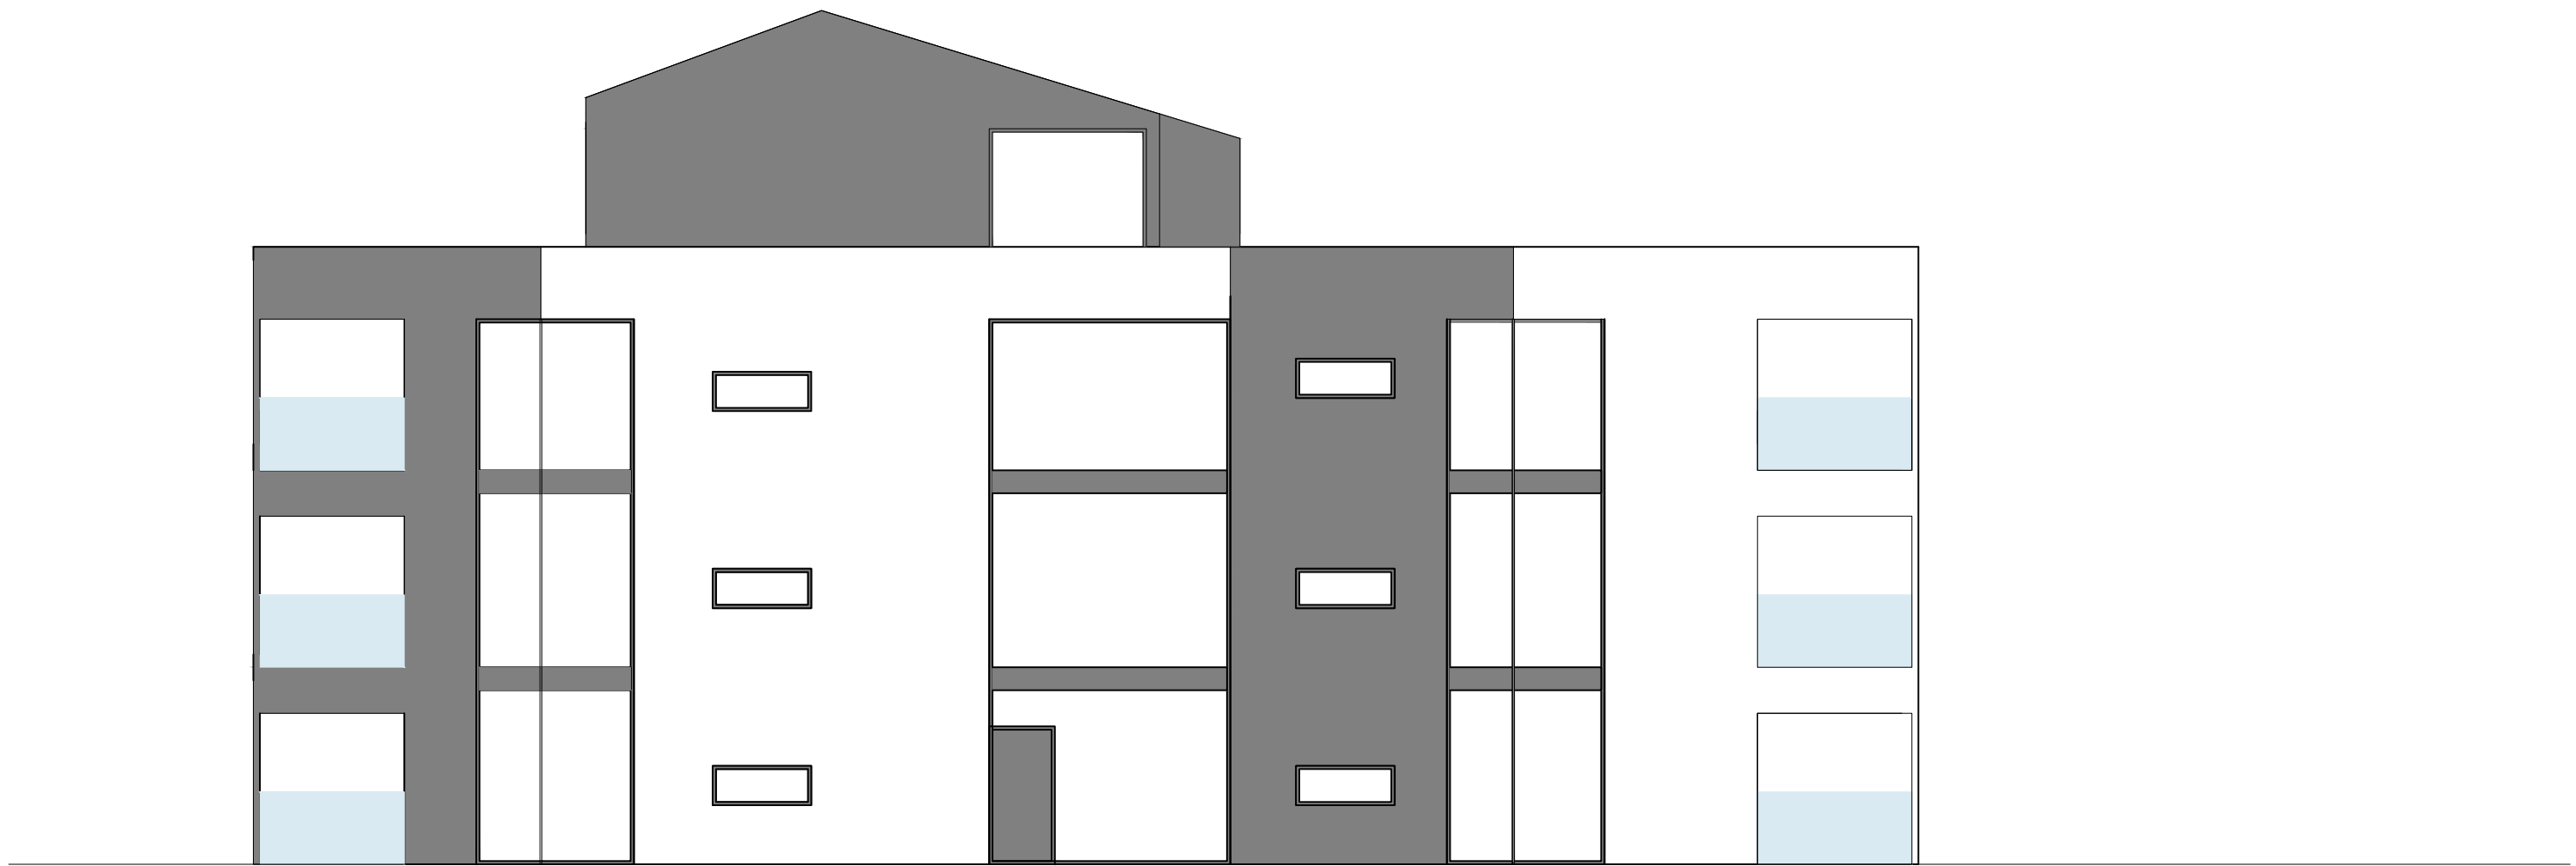

SJEVERNO PROČELJE

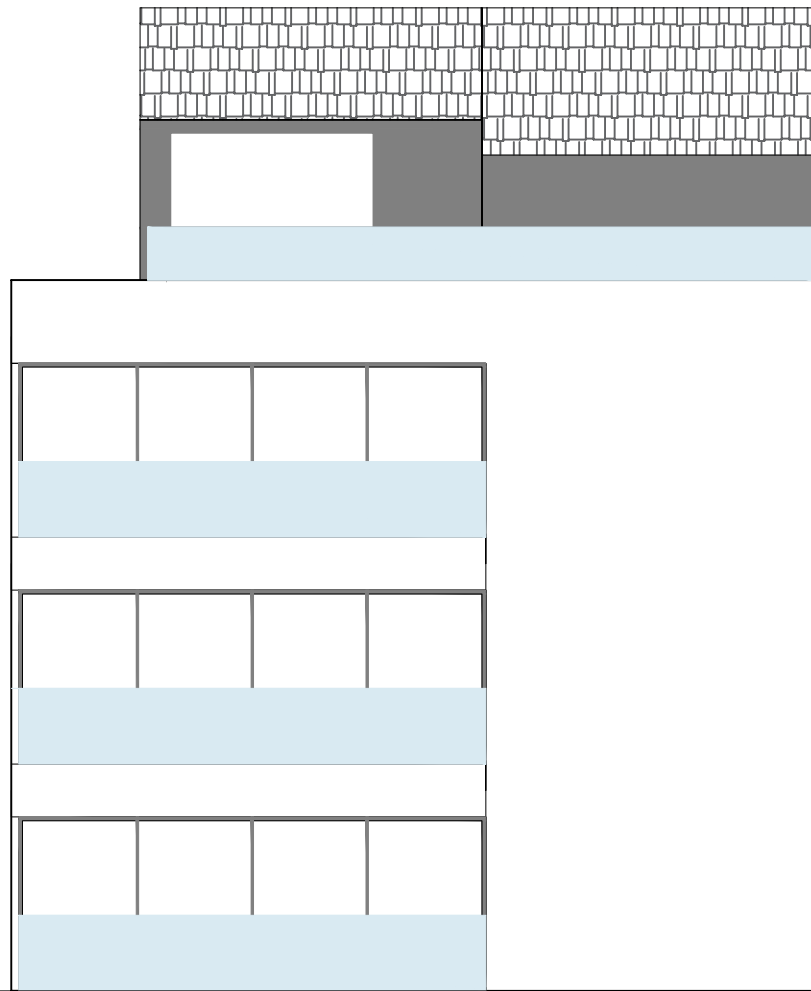

JUŽNO PROČELJE

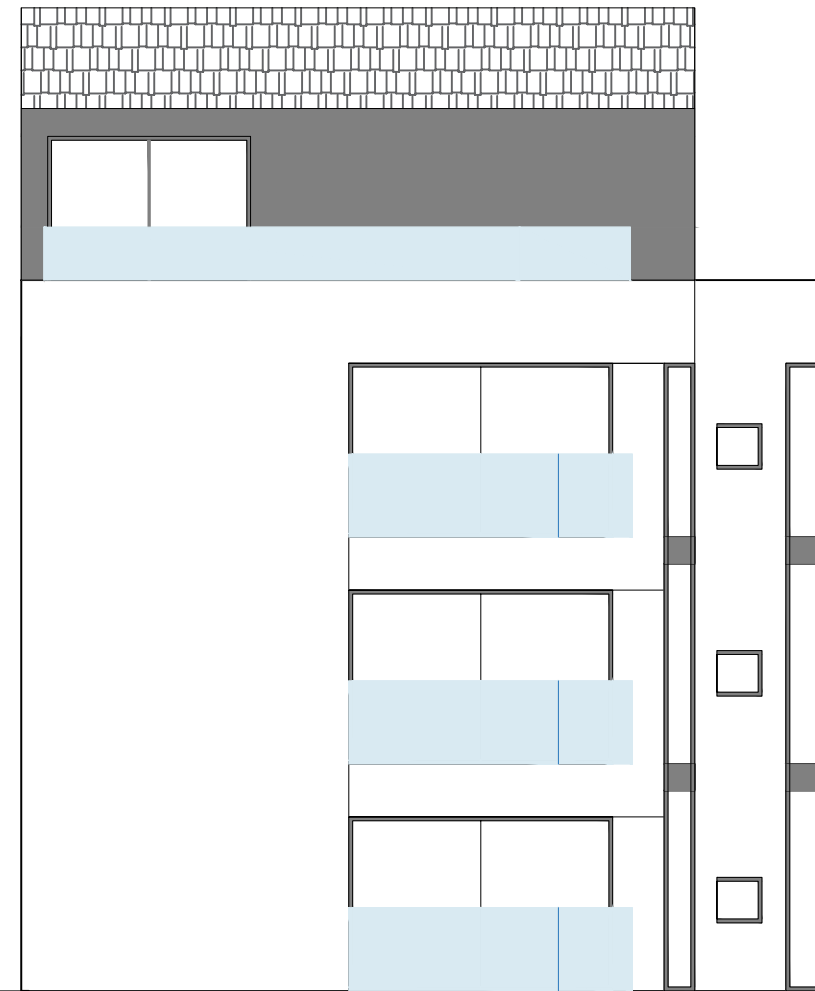

ZAPADNO PROČELJE

